
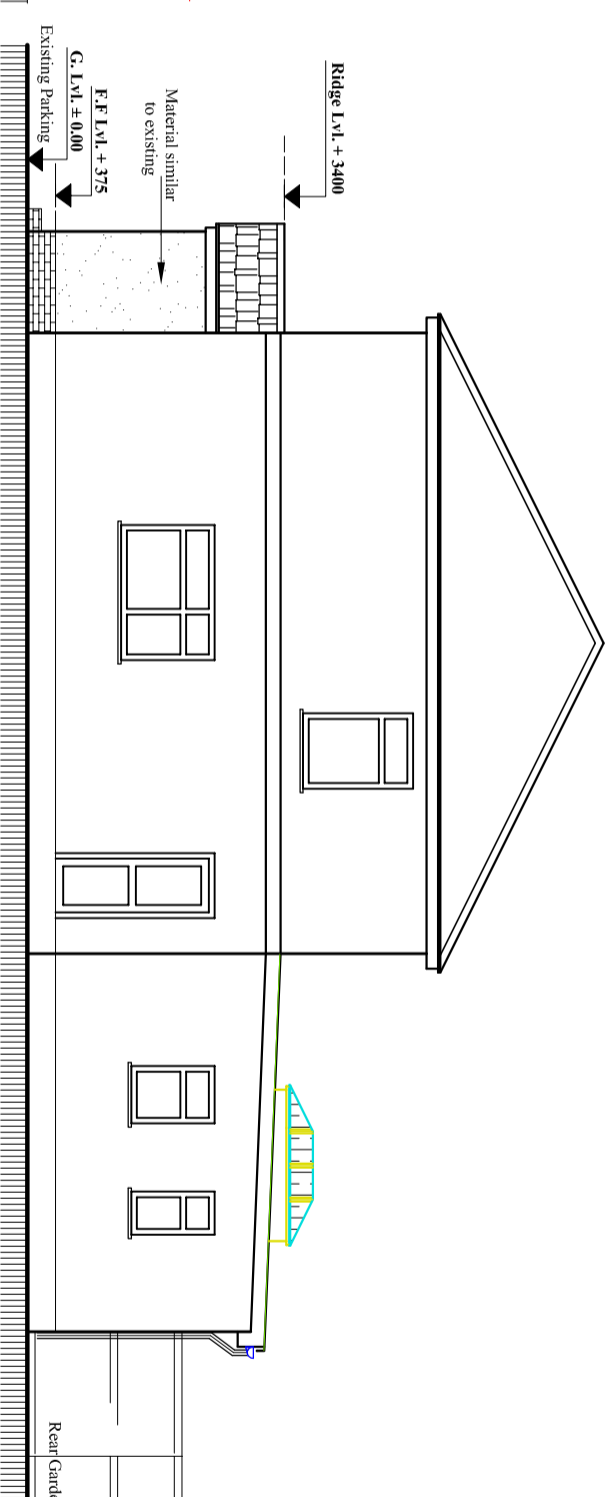
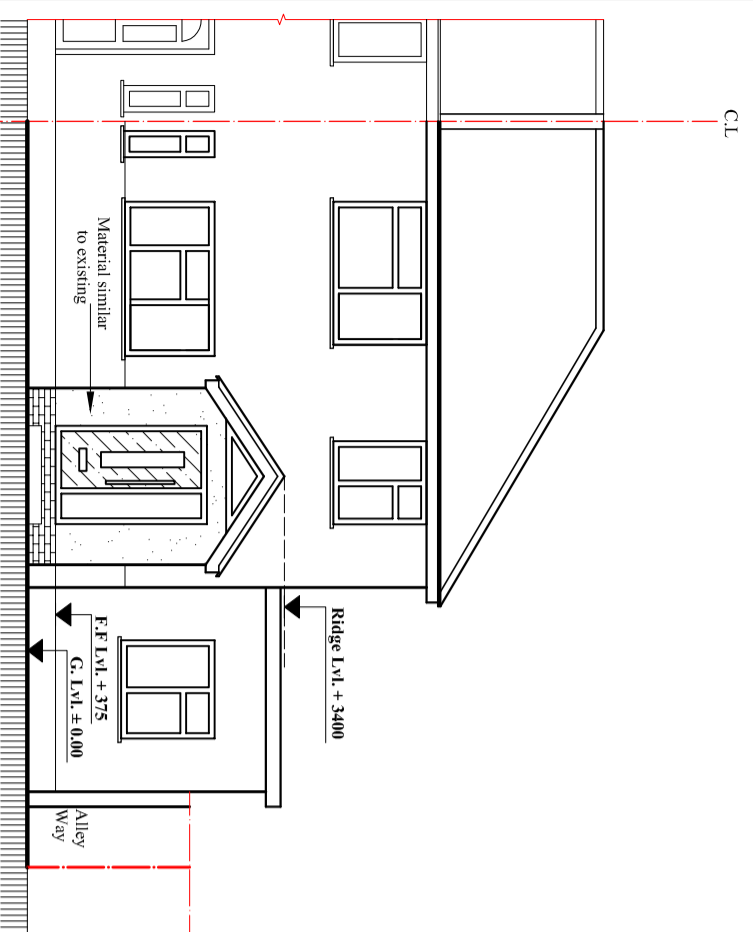
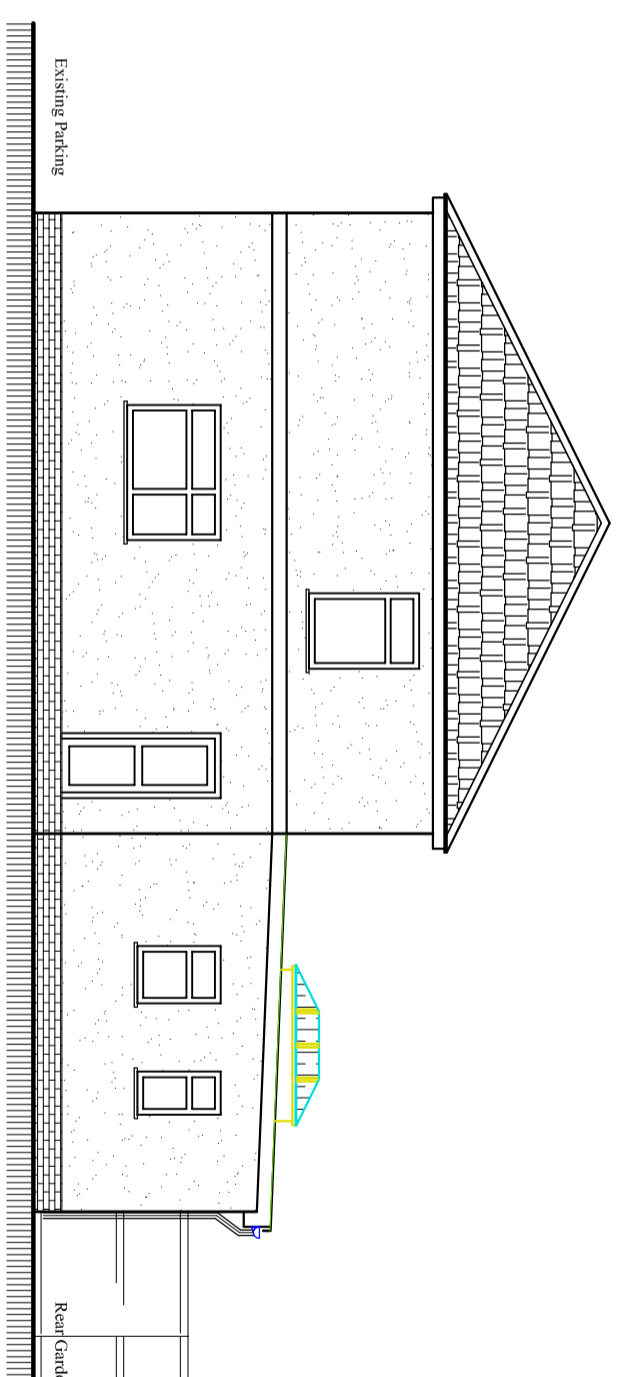
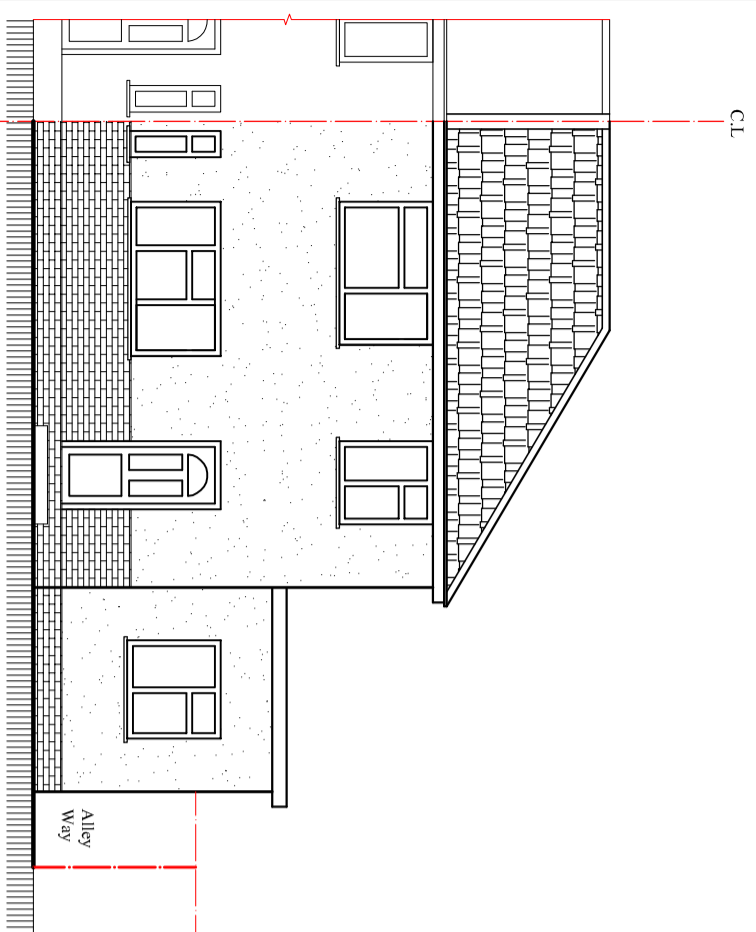


Contact:
 Email: info@bluearchdesign.co.uk,
 Cell: 044 + 078 3293 8374
 Web site: www.bluearchdesign.co.uk

Notes:
 © 2026 Blue Architecture Limited.
 All rights reserved.
 All drawings are for the purpose of gaining
 Planning Permission approval only.
 All written dimensions to be taken in
 preferences to scaled dimensions.

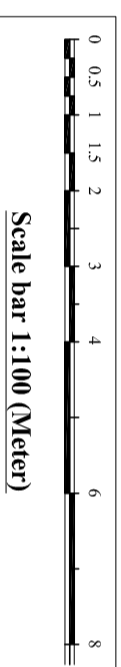

Rev.	Description	By	Ckd	Date

Client:
Mr. Ajit Jha.

Project:
 Retrospective application for Single storey front porch.

Location:
 83 Gebel Avenue, Ickenham, Middlesex, UB10 8PF.

Status:
PLANNING

Title:
 Pre-Existing and Existing Elevations-1.

Drawn by:	Str. Fr.	Checked by:
L.p	---	R.k
Project no:	Sheet Size	Sheet no.
BAL-1930	A3	
Date:	Scale:	
03/05/2026	1:100	