
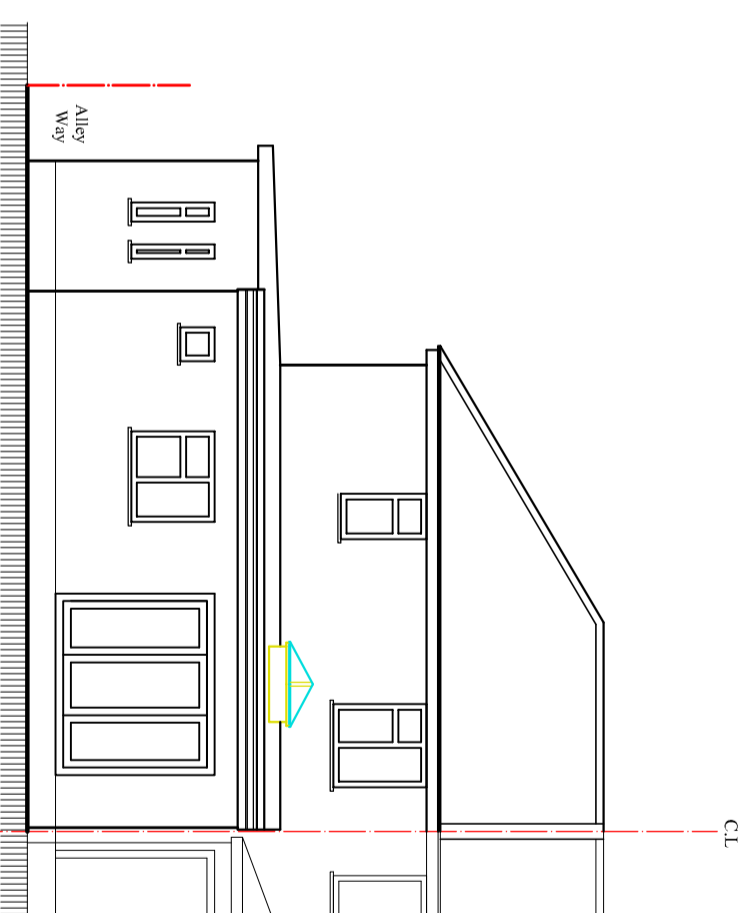
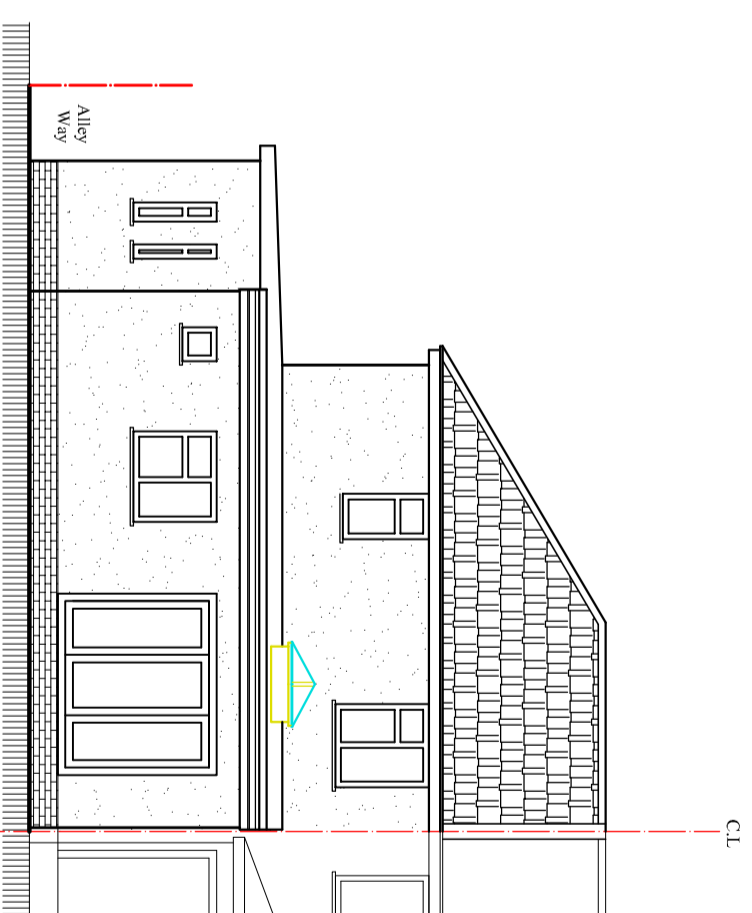
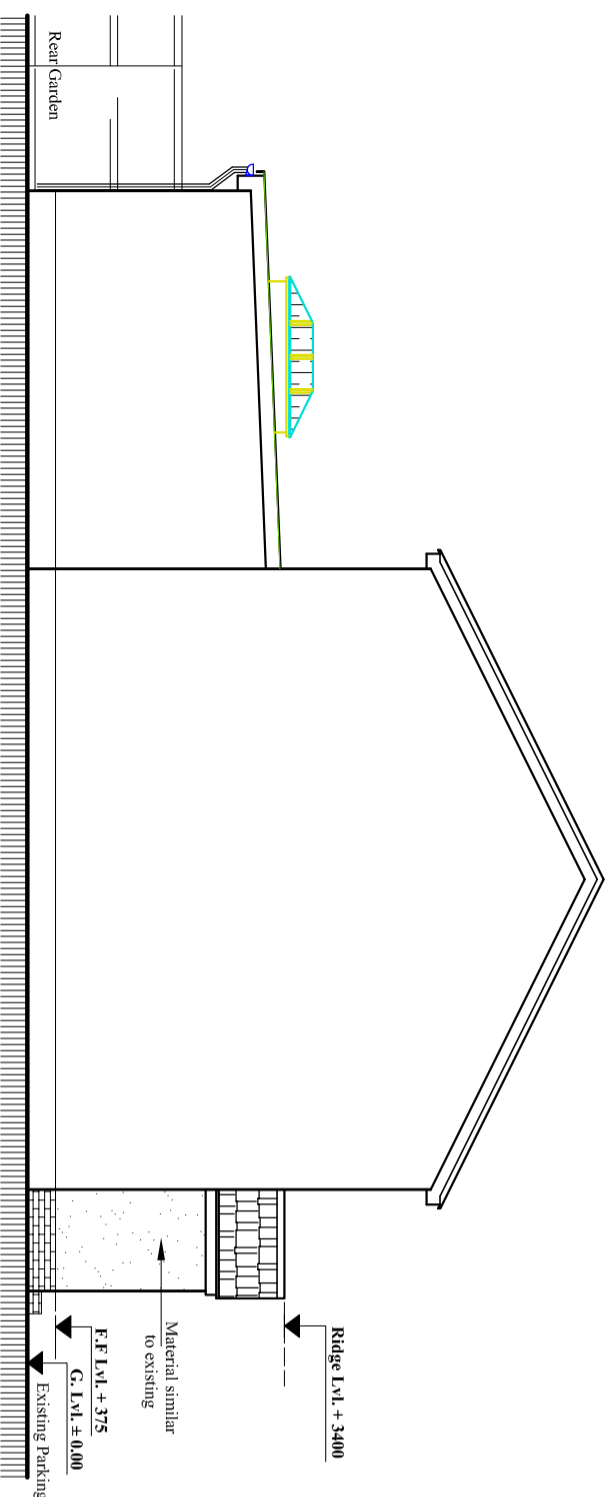
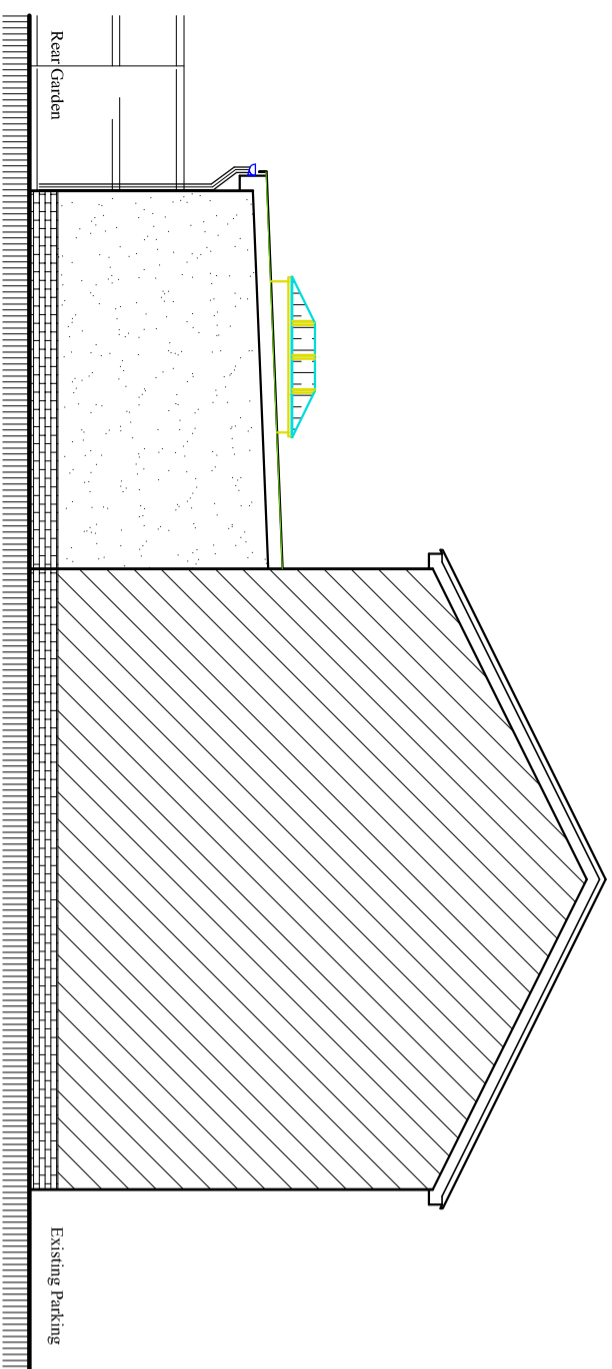


Contact:  
 Email: [info@bluearchdesign.co.uk](mailto:info@bluearchdesign.co.uk),  
 Cell: 044 + 078 3293 8374  
 Web site: [www.bluearchdesign.co.uk](http://www.bluearchdesign.co.uk)

Notes:  
 © 2026 Blue Architecture Limited.  
 All rights reserved.  
 All drawings are for the purpose of gaining  
 Planning Permission approval only.  
 All written dimensions to be taken in  
 preferences to scaled dimensions.

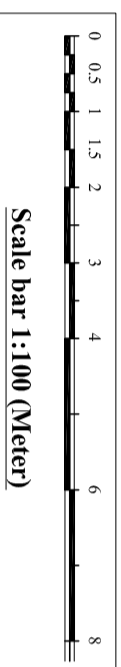

| Rev. | Description | By | Ckd | Date |
|------|-------------|----|-----|------|
|      |             |    |     |      |
|      |             |    |     |      |
|      |             |    |     |      |
|      |             |    |     |      |

Client:  
**Mr. Ajit Jha.**

**Project:**  
 Retrospective application for Single storey front porch.

**Location:**  
 83 Gebel Avenue, Ickenham, Middlesex, UB10 8PF.

**Status:**  
 PLANNING

**Title:**  
 Pre-Existing and Existing Elevations-2.

Drawn by: **L.p** Str. Ef. --- Checked by: **R.k**

Project no: **BAL-1930** Sheet Size **A3** Sheet no. ---

Date: 03/05/2026 Scale: 1:100