


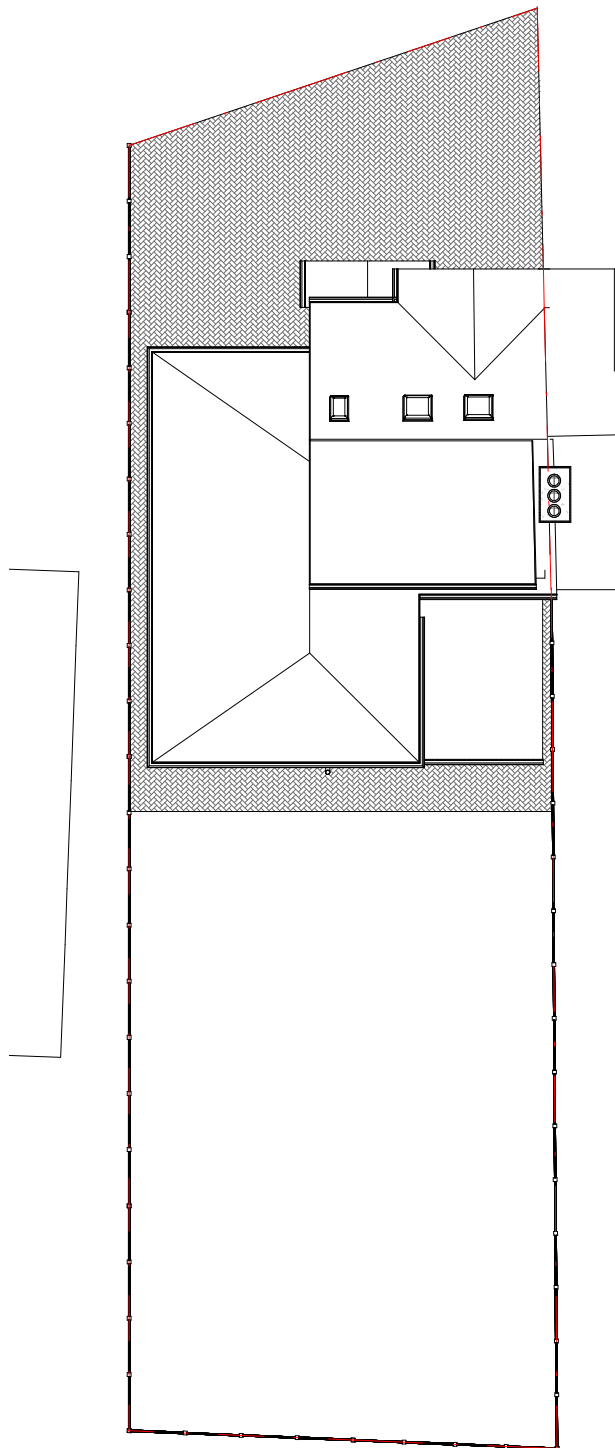

Amendments

Rev :	Init. :	Date :	Description :

Project :

13 Bridge Way,
Ickenham,
UB10 8QR

Title :

Planning Drawings
Block Plan



BlueLime Conversions Ltd. /
BlueLime Planning Consultancy Ltd

T: +44 (0) 8448005711
T2: 0207 813 4913

Unit 2-3, 17-19 Bonny Street,
London, NW1 9 PE

E: info@bluelimeltd.com
W: www.bluelimeltd.com

13 Bridge Way

Drawn by : CXS	Scale : 1 : 200	@A4 Date : 01/05/2022
-------------------	--------------------	--------------------------

Drawing number : BLC/220505/ 001	Rev :
-------------------------------------	-------

Do not scale from this drawing. Dimensions to be checked on site.

1

Block Plan

1 : 200

