



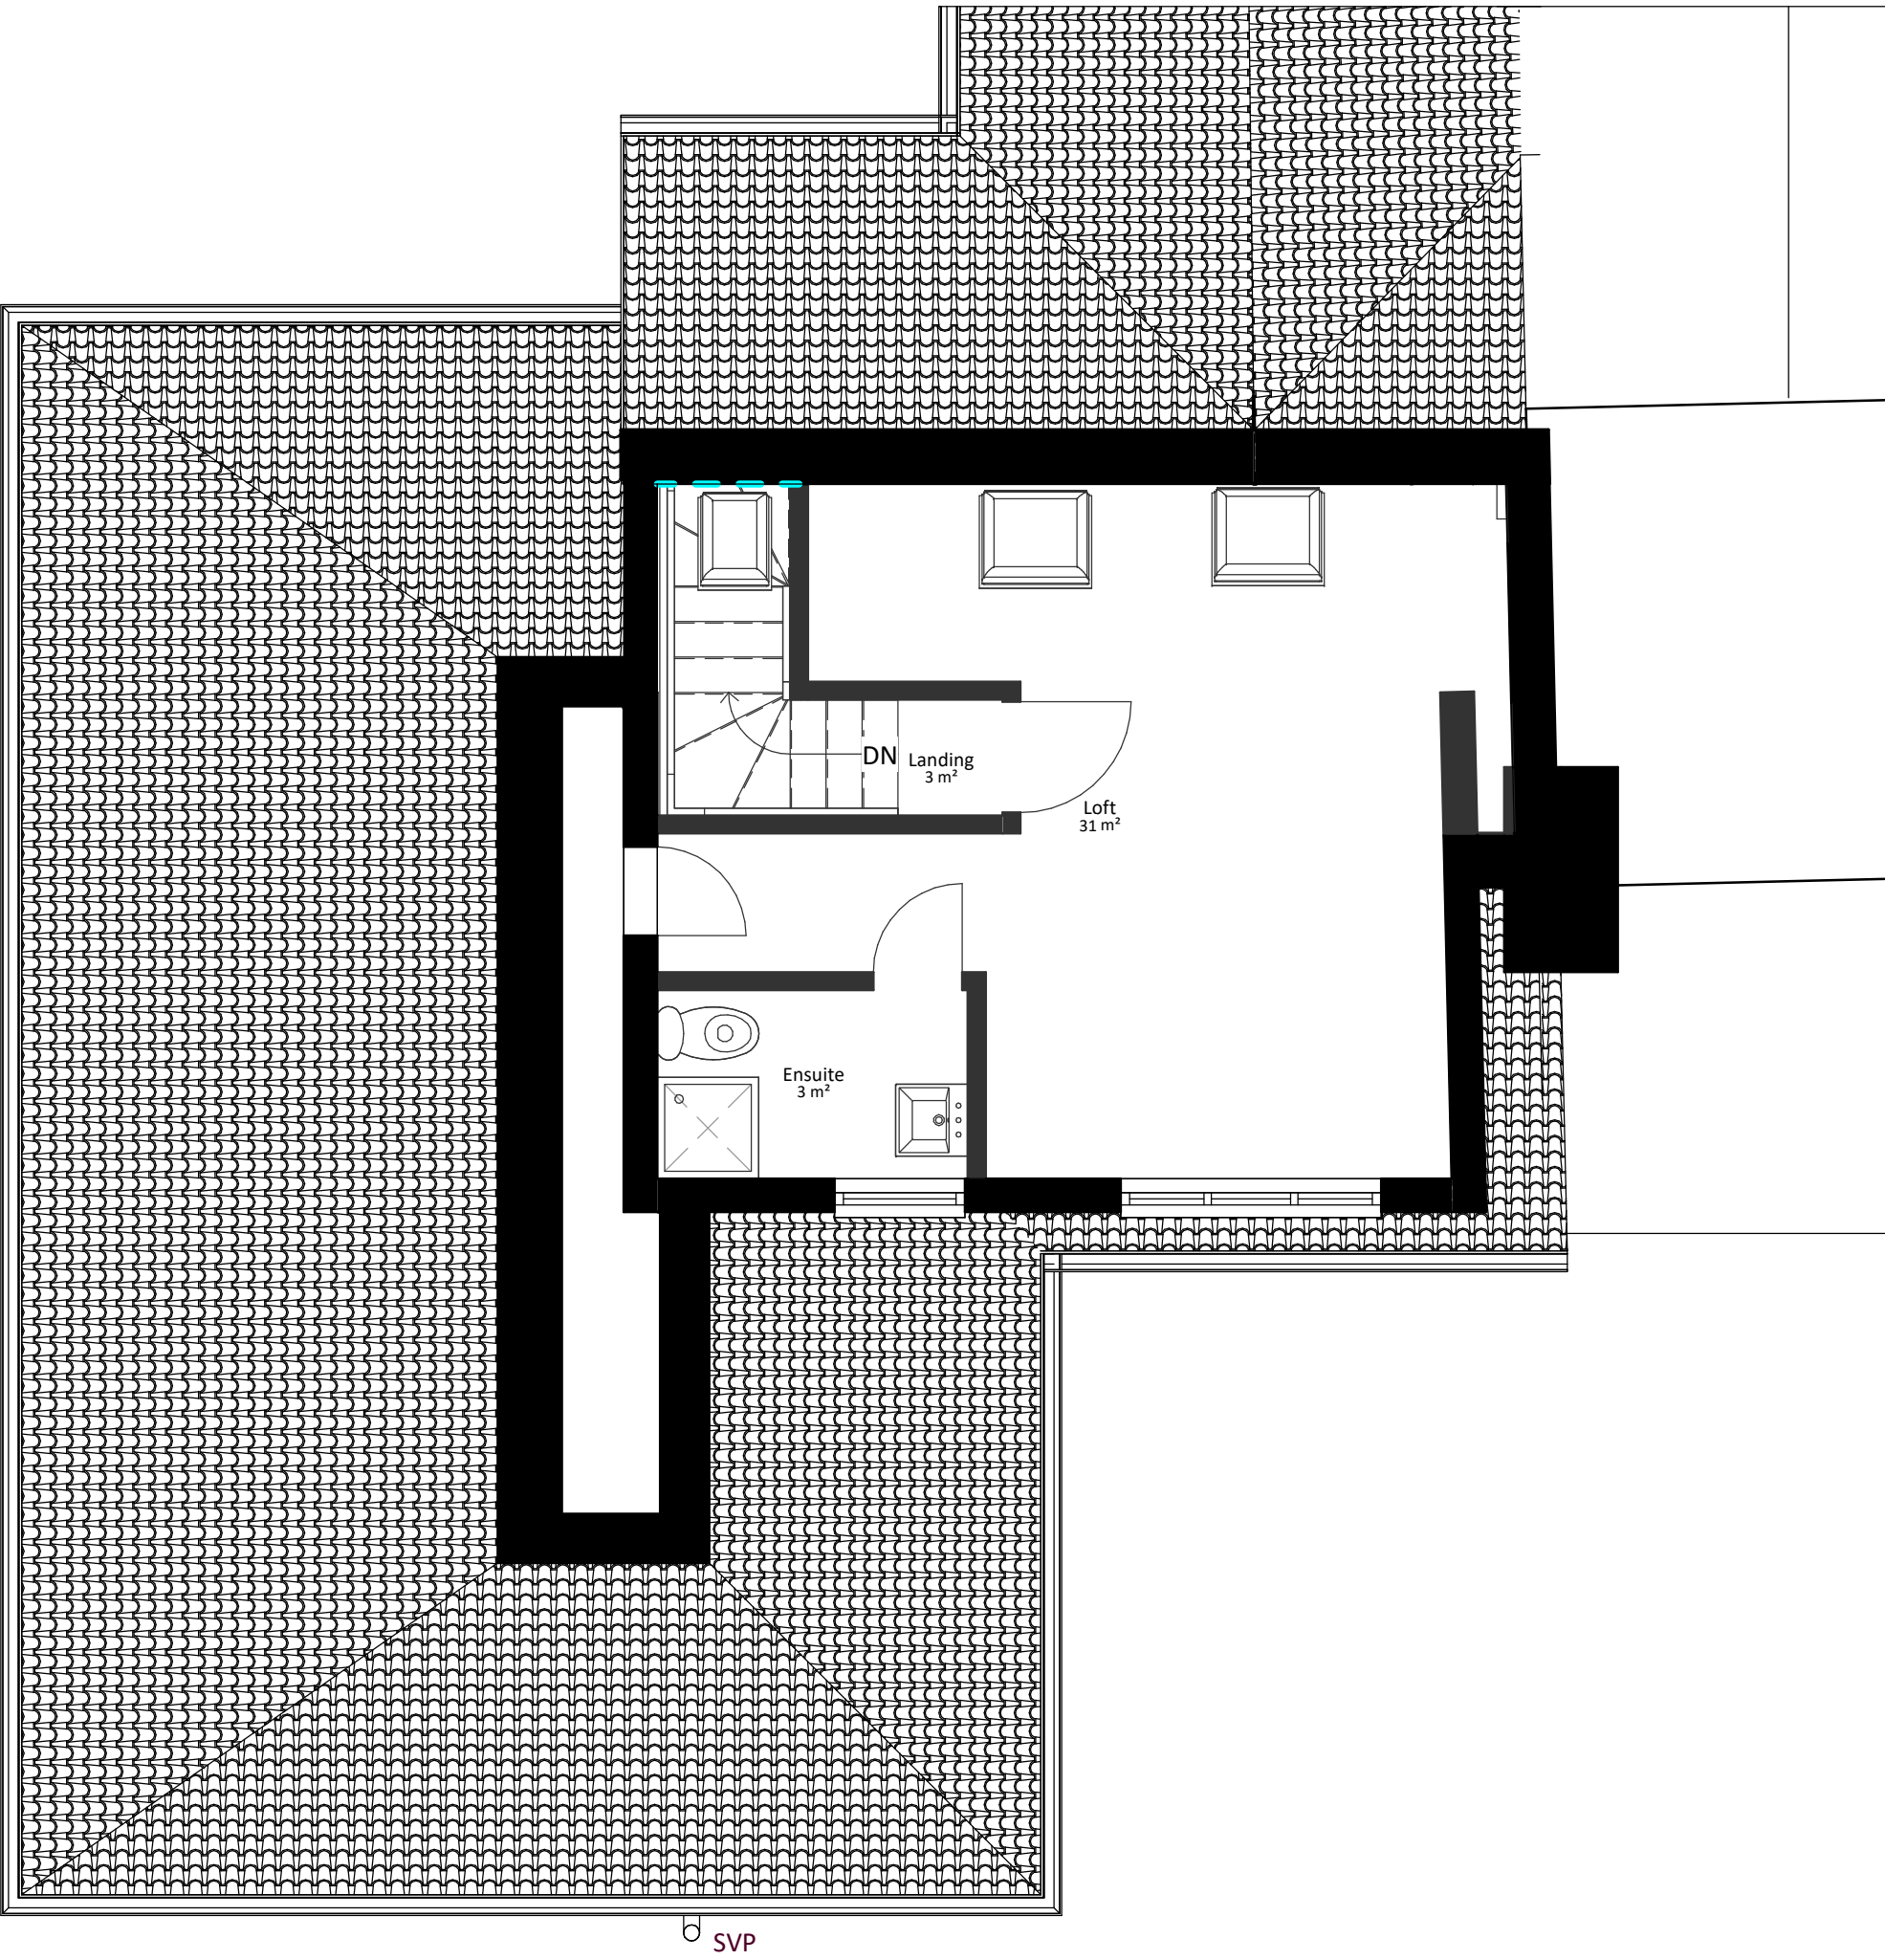

1 Existing Loft
1 : 50


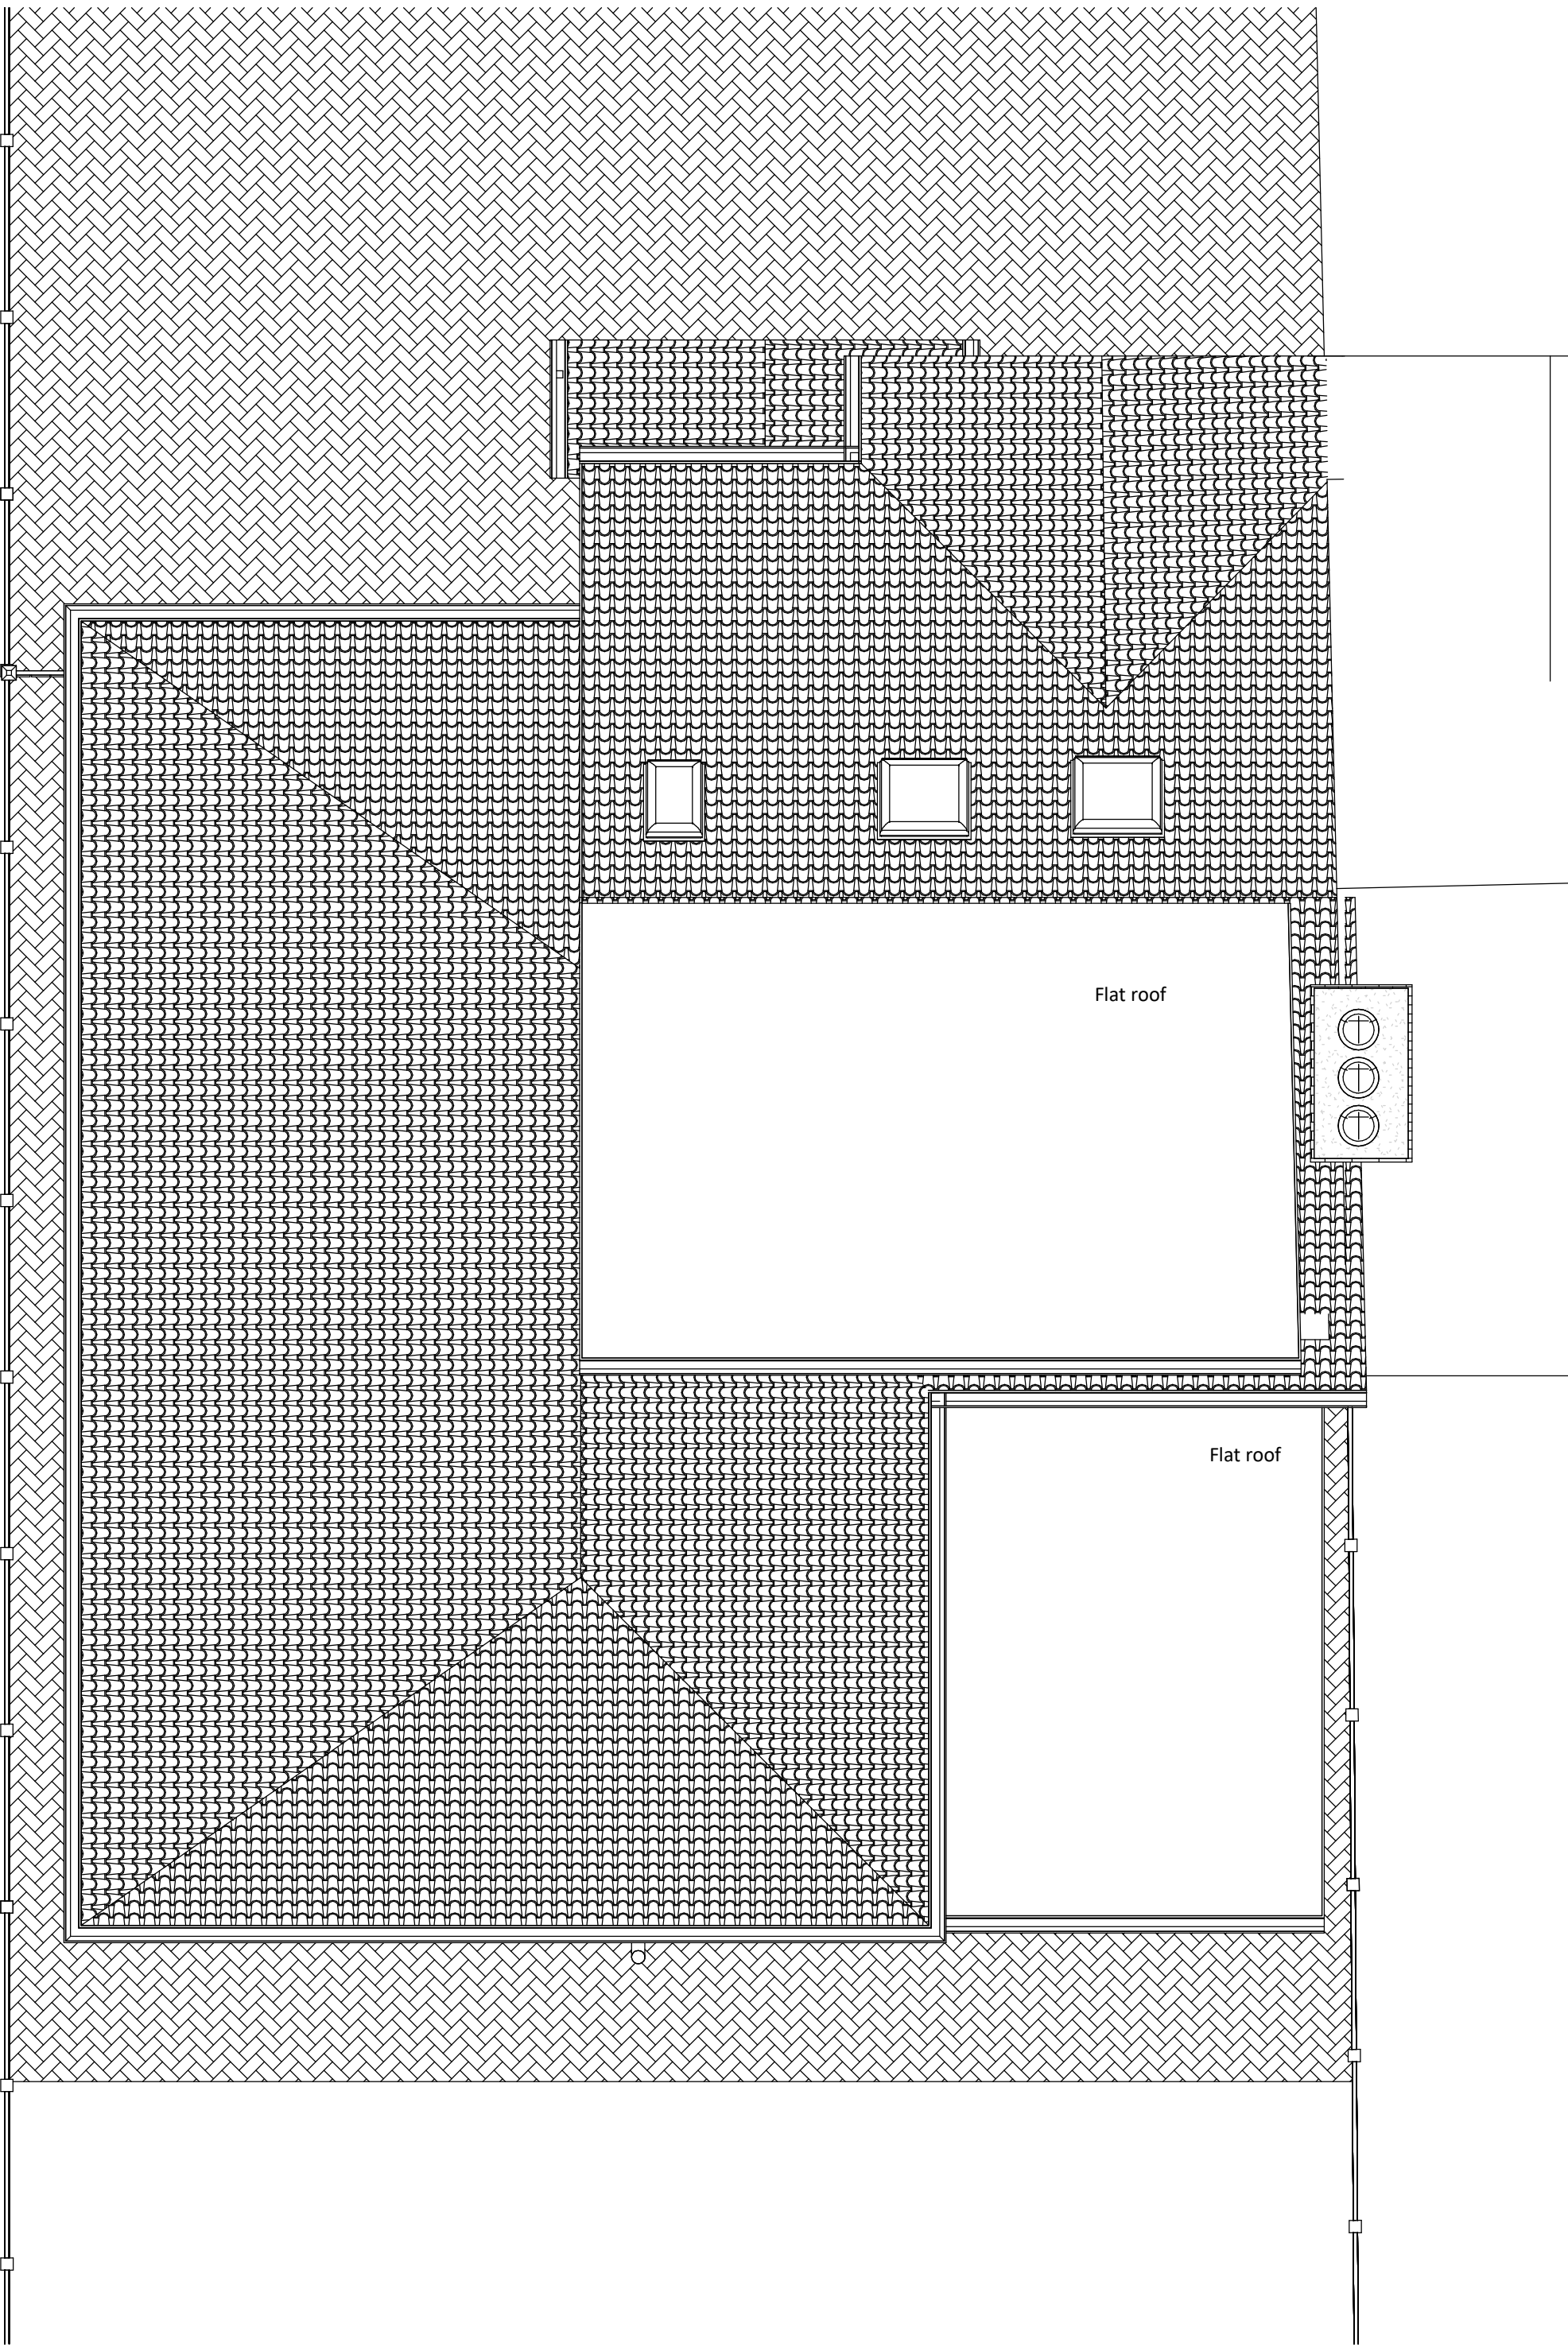


2 Existing Roof
1 : 50

0.5 0 0.5 1 1.5 2 2.5
SCALE 1:50 m

© This drawing is the property of BLUELIME LTD who retain the sole copyright of its contents & it may not be reproduced in part or in whole without written permission

Legend:

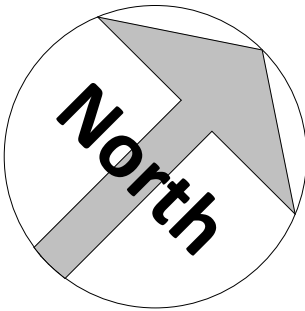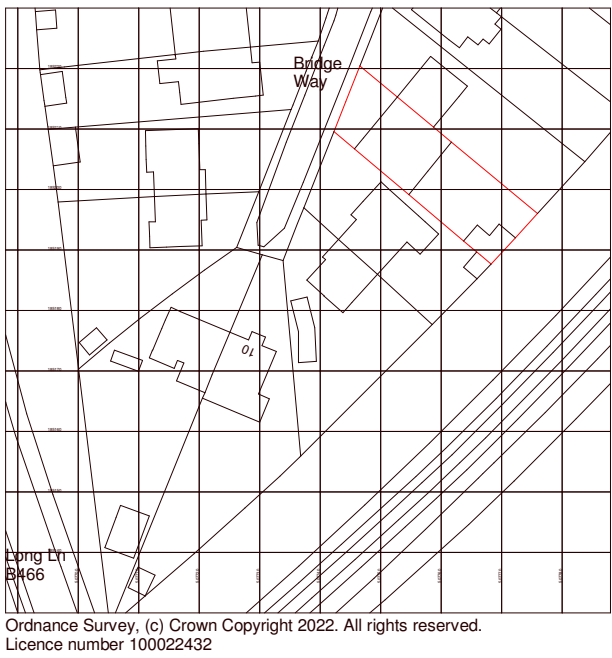

Amendments

Rev.	Date	By	Description
------	------	----	-------------

Project :

13 Bridge Way,
Ickenham,
UB10 8QR

Title :

Planning drawings
Existing Plans



Bluelime Conversions Ltd.
Bluelime Planning Consultancy Ltd.
Unit 2-3, 17-19 Bonny Street,
London, NW1 9 PE

T: +44 (0) 8448005711
T2: 0207 813 4913
E: info@bluelimetld.com
W: www.bluelimetld.com

13 Bridge Way

Drawn by: CXS	Checked by: AMC	Scale @ A1: As indicated	Date: 30/04/2022
------------------	--------------------	-----------------------------	---------------------

Drawing number: BLC-220505- WD-003	Rev:
---------------------------------------	------

Do not scale from this drawing. Dimensions to be checked on site.

20/05/2022 09:50:45