

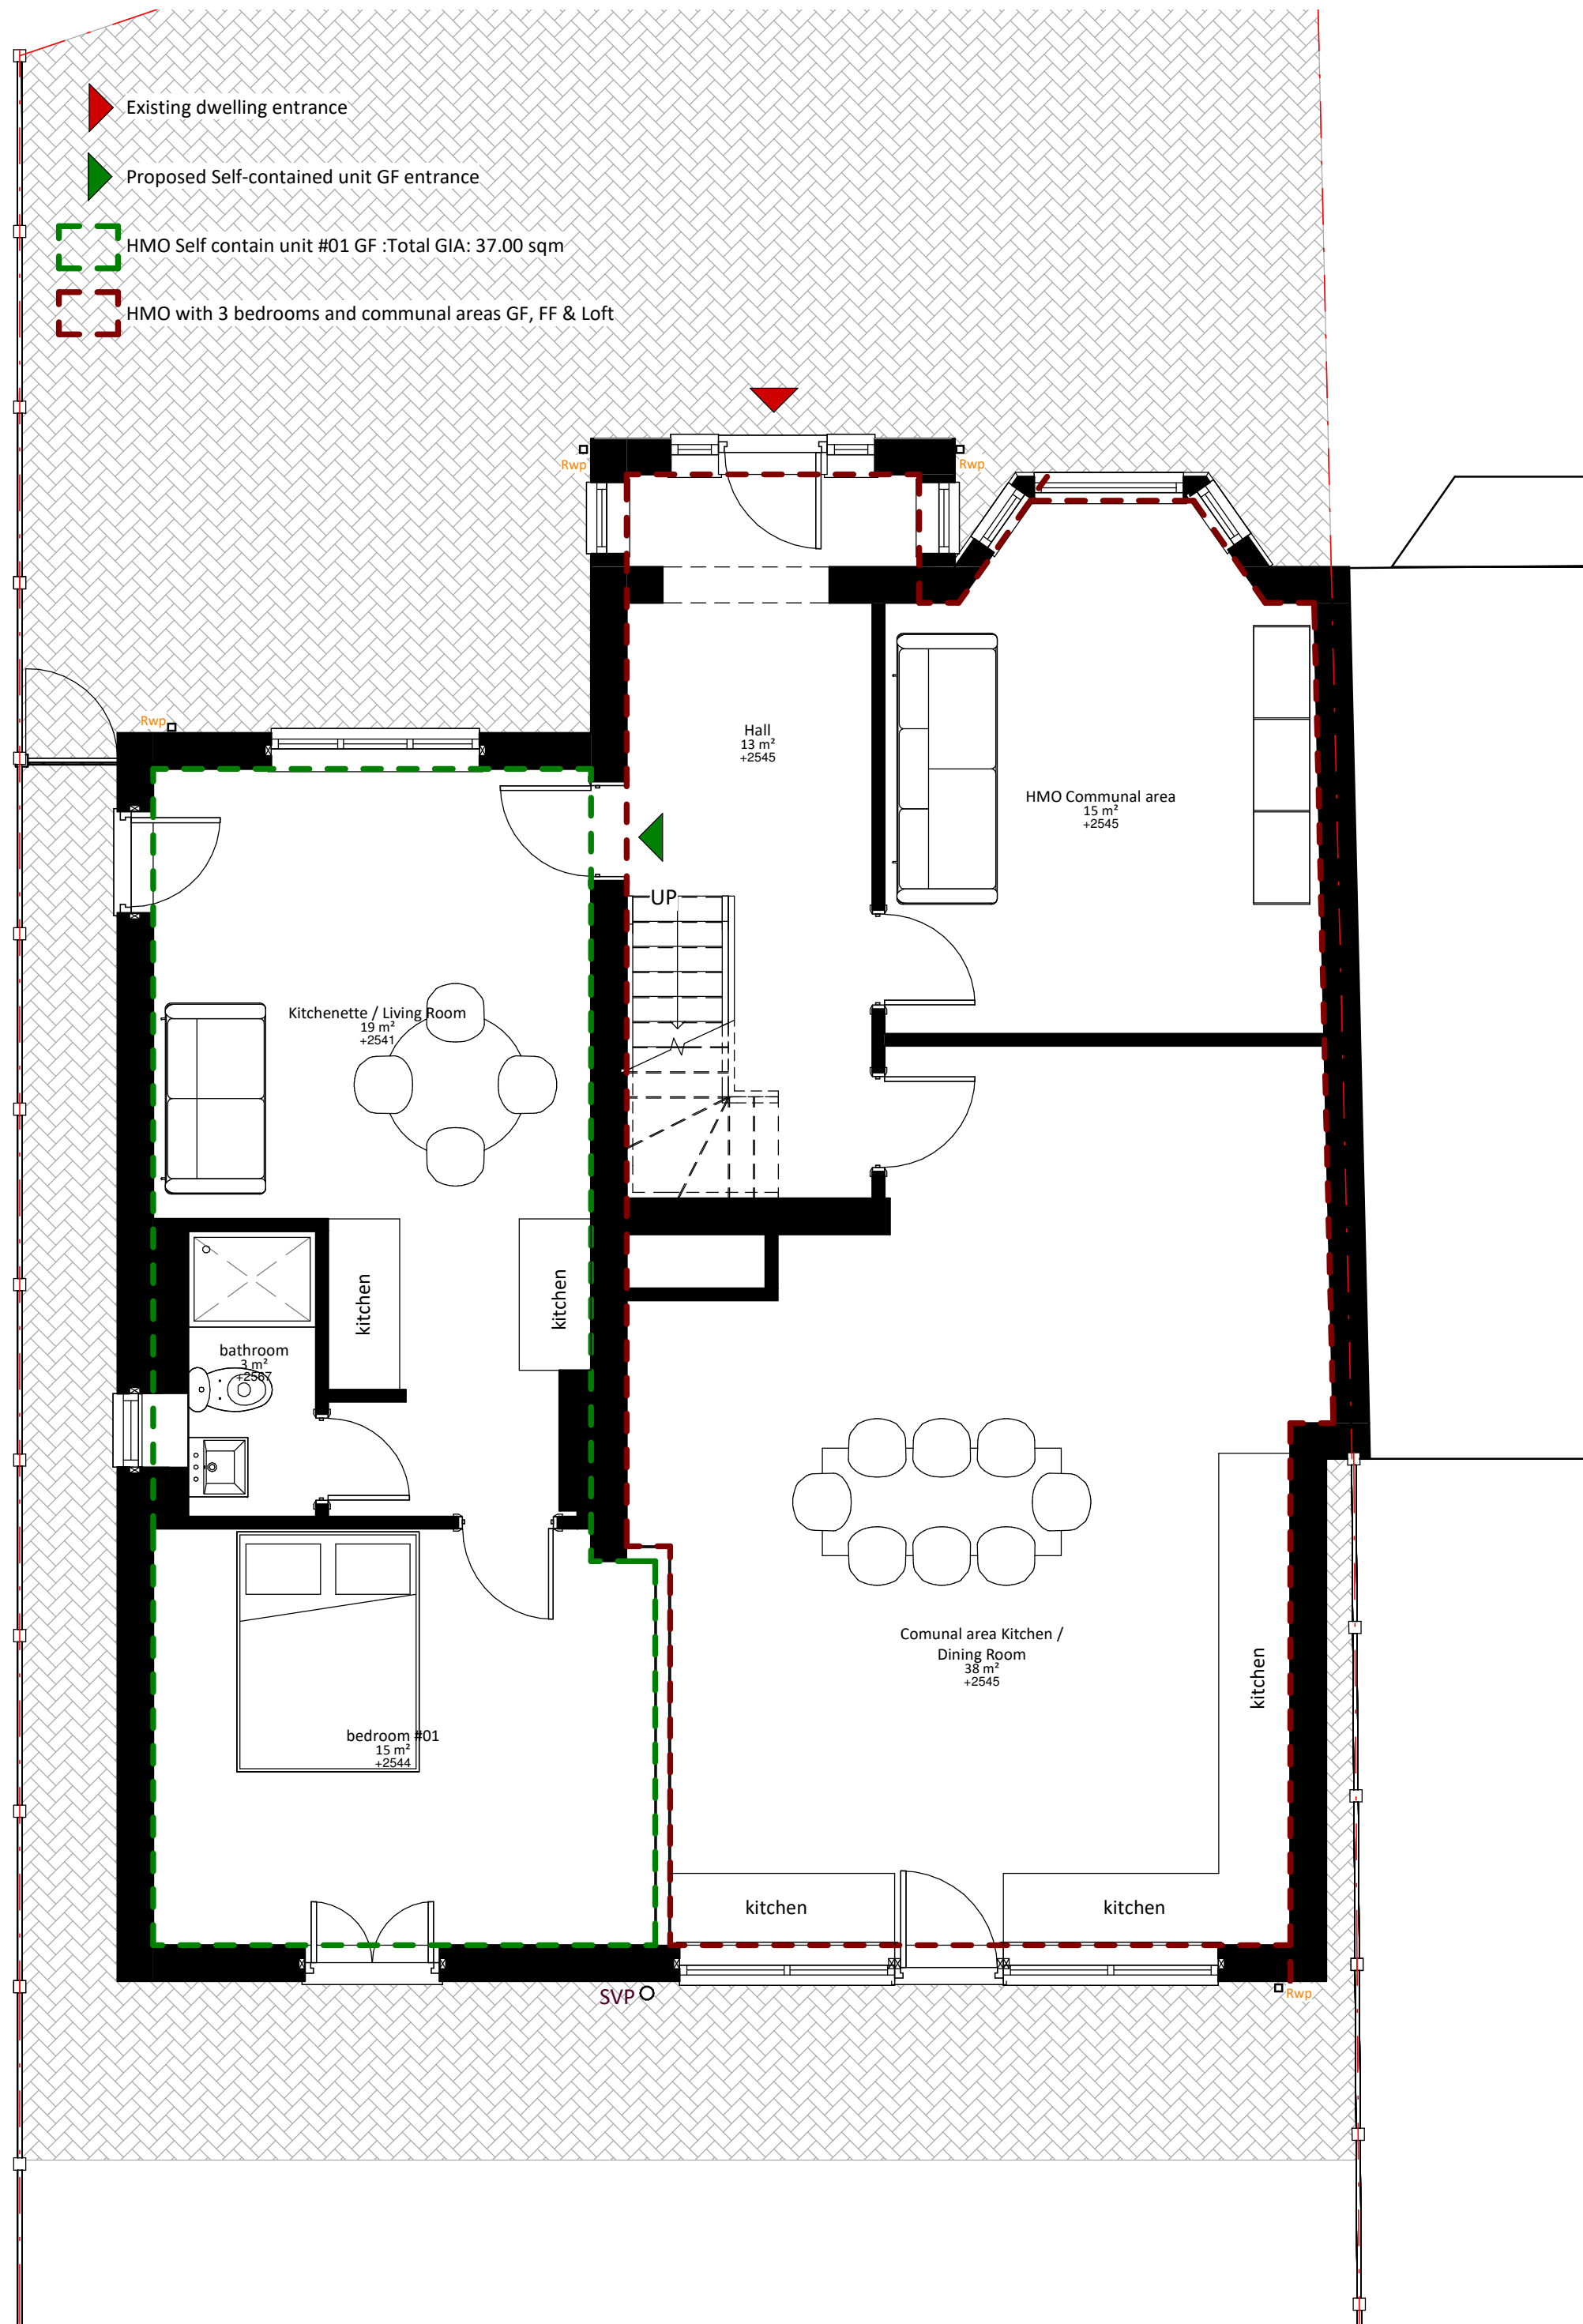


Legend:

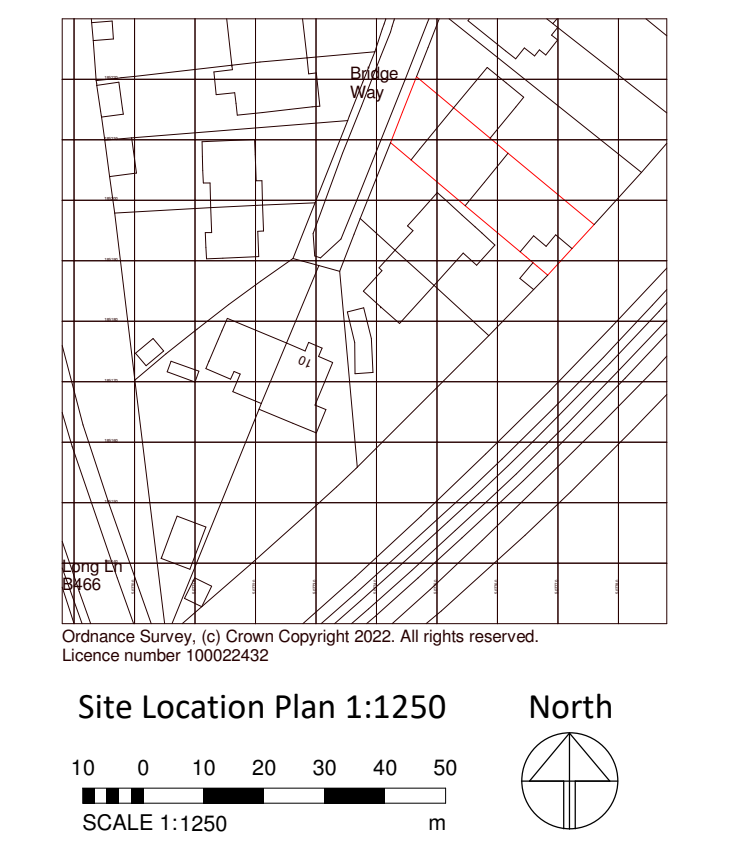

1 Proposed Ground Floor
1 : 50

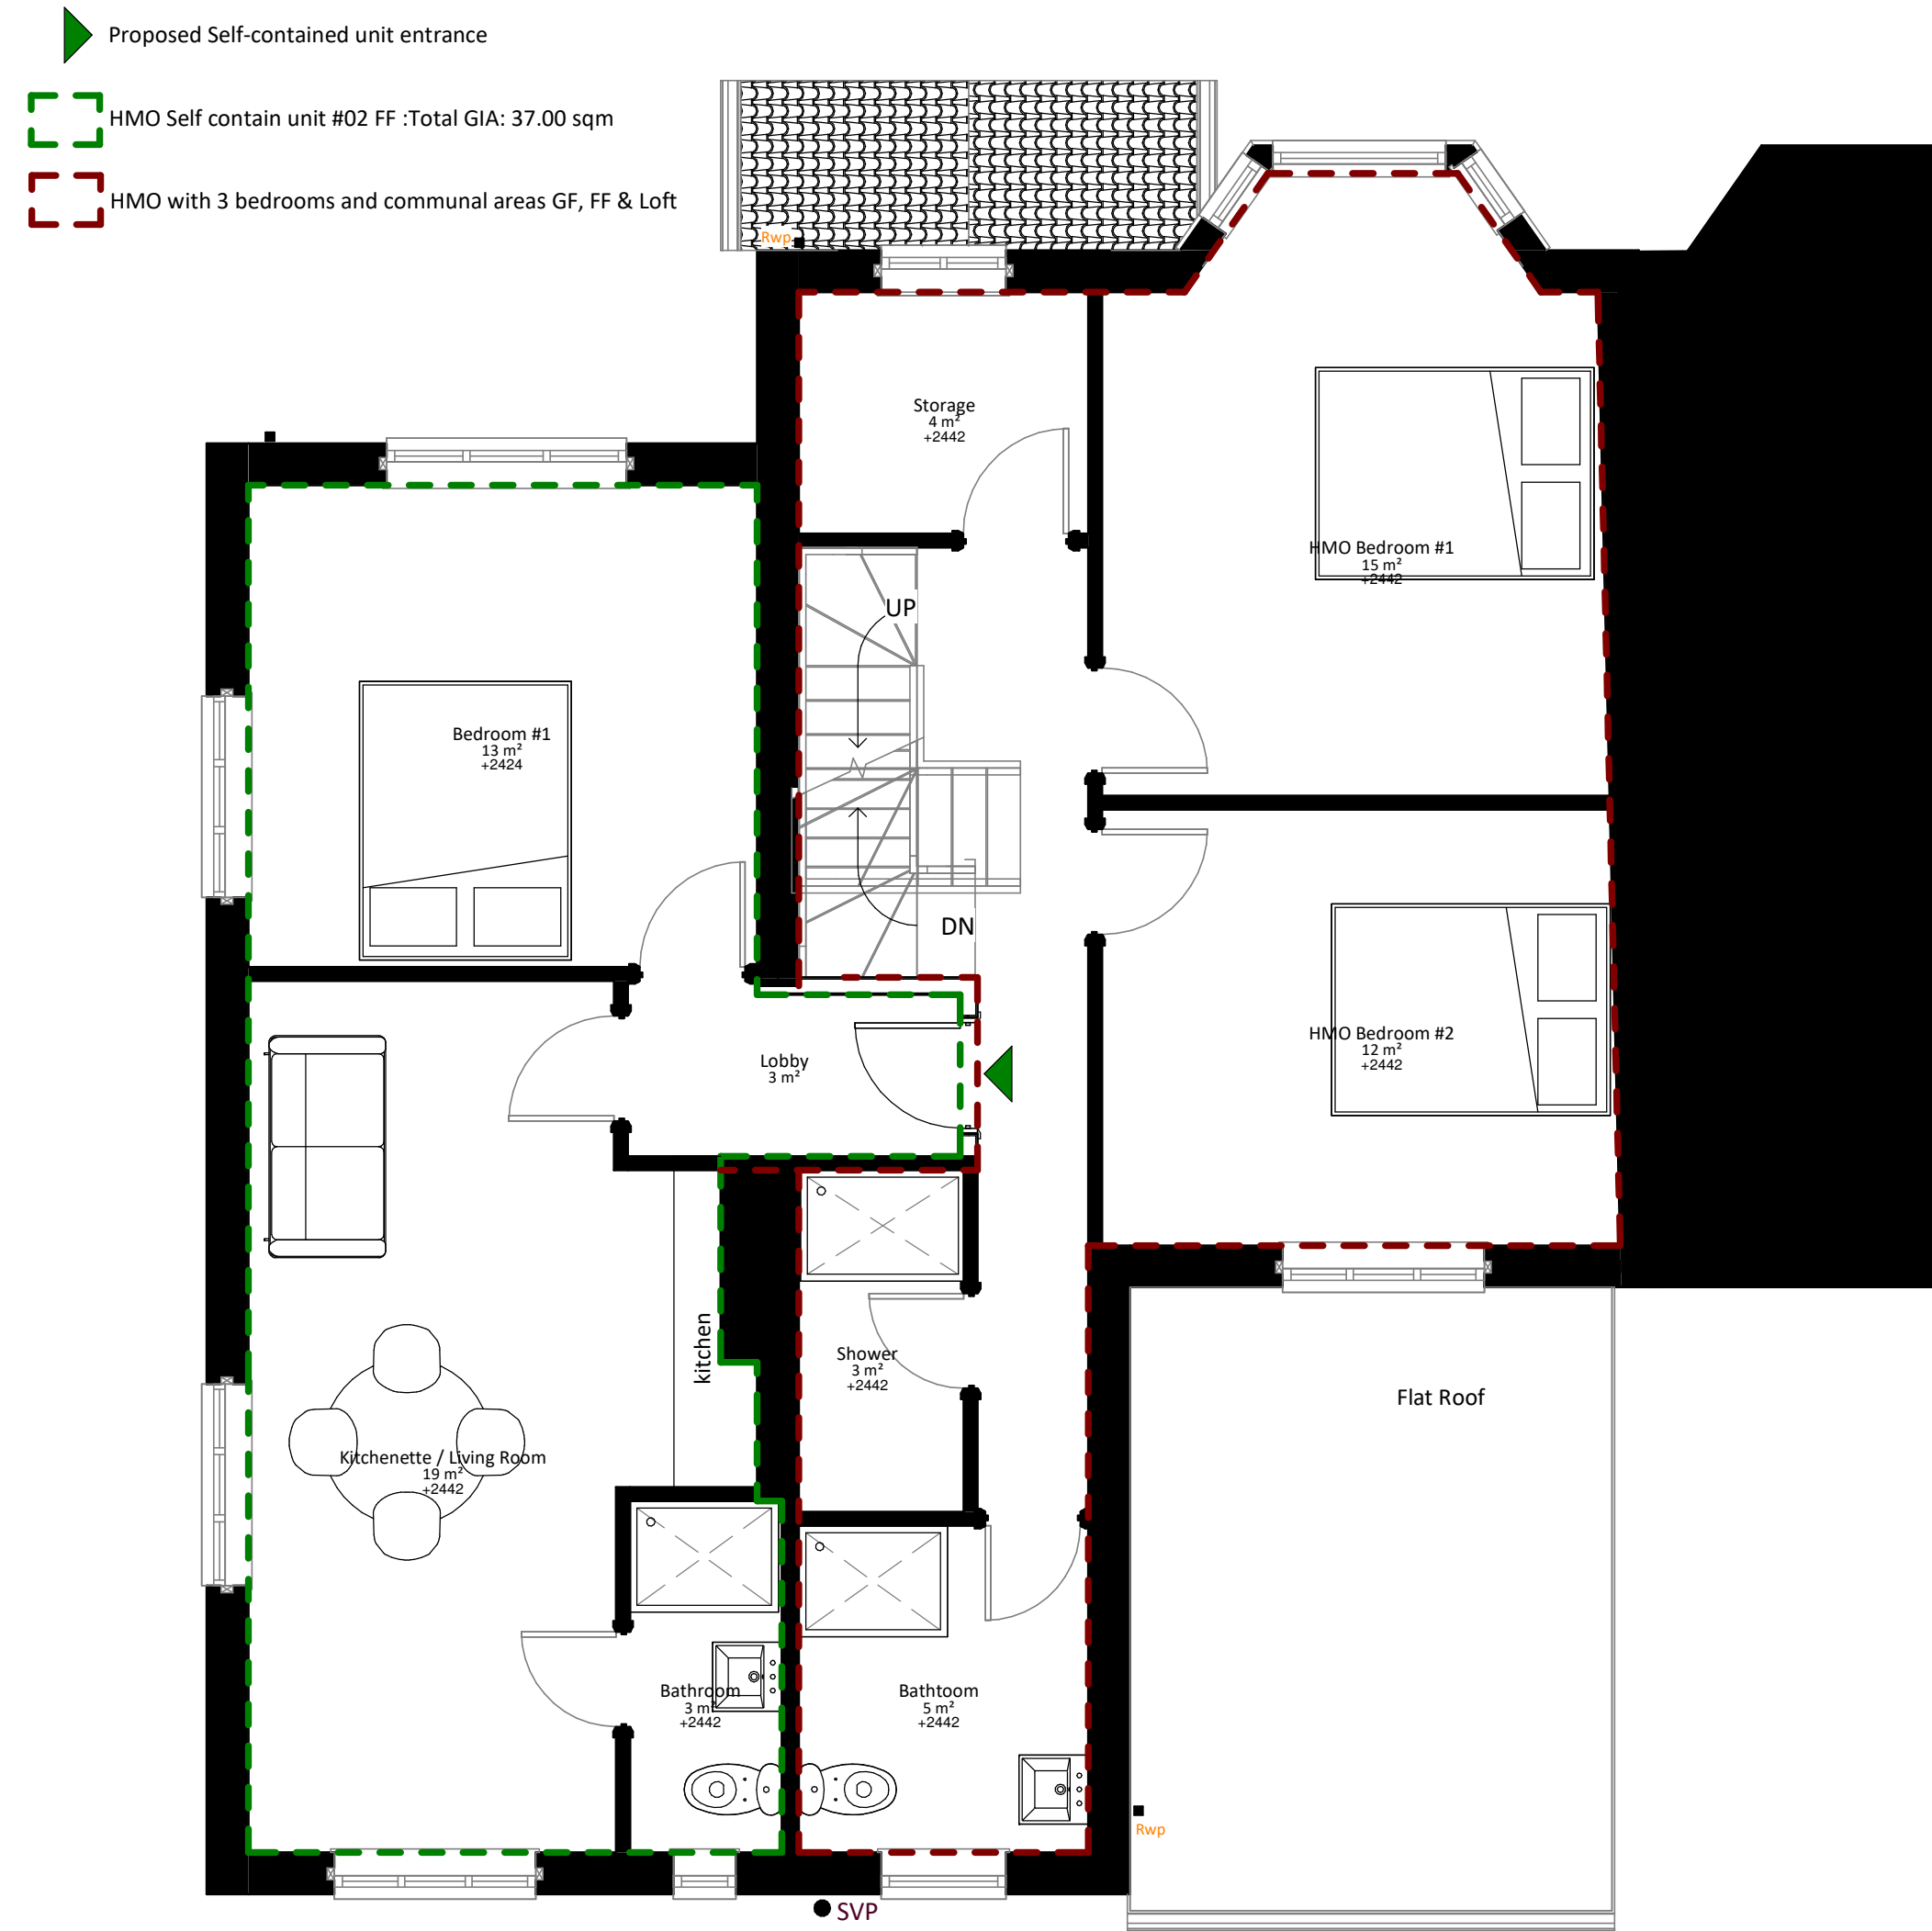

2 Proposed First Floor
1 : 50

Amendments

Rev.	Date	By	Description
------	------	----	-------------

Project :

13 Bridge Way,
Ickenham,
UB10 8QR

Title :

Planning Drawings
Proposed Plans



Bluelime Conversions Ltd.
Bluelime Planning Consultancy Ltd.

T: +44 (0) 8448005711
T2: 0207 813 4913

Unit 2-3, 17-19 Bonny Street,
London, NW1 9 PE

E: info@bluelimetd.com
W: www.bluelimetd.com

13 Bridge Way

Drawn by:	Checked by:	Scale @ A1:	Date:
CXS	AMC	As indicated	30/04/2022

Drawing number:	Rev:
BLC-220505- PD-005	

Do not scale from this drawing. Dimensions to be checked on site.