


Legend:




HMO with 3 bedrooms and communal areas GF, FF & Loft

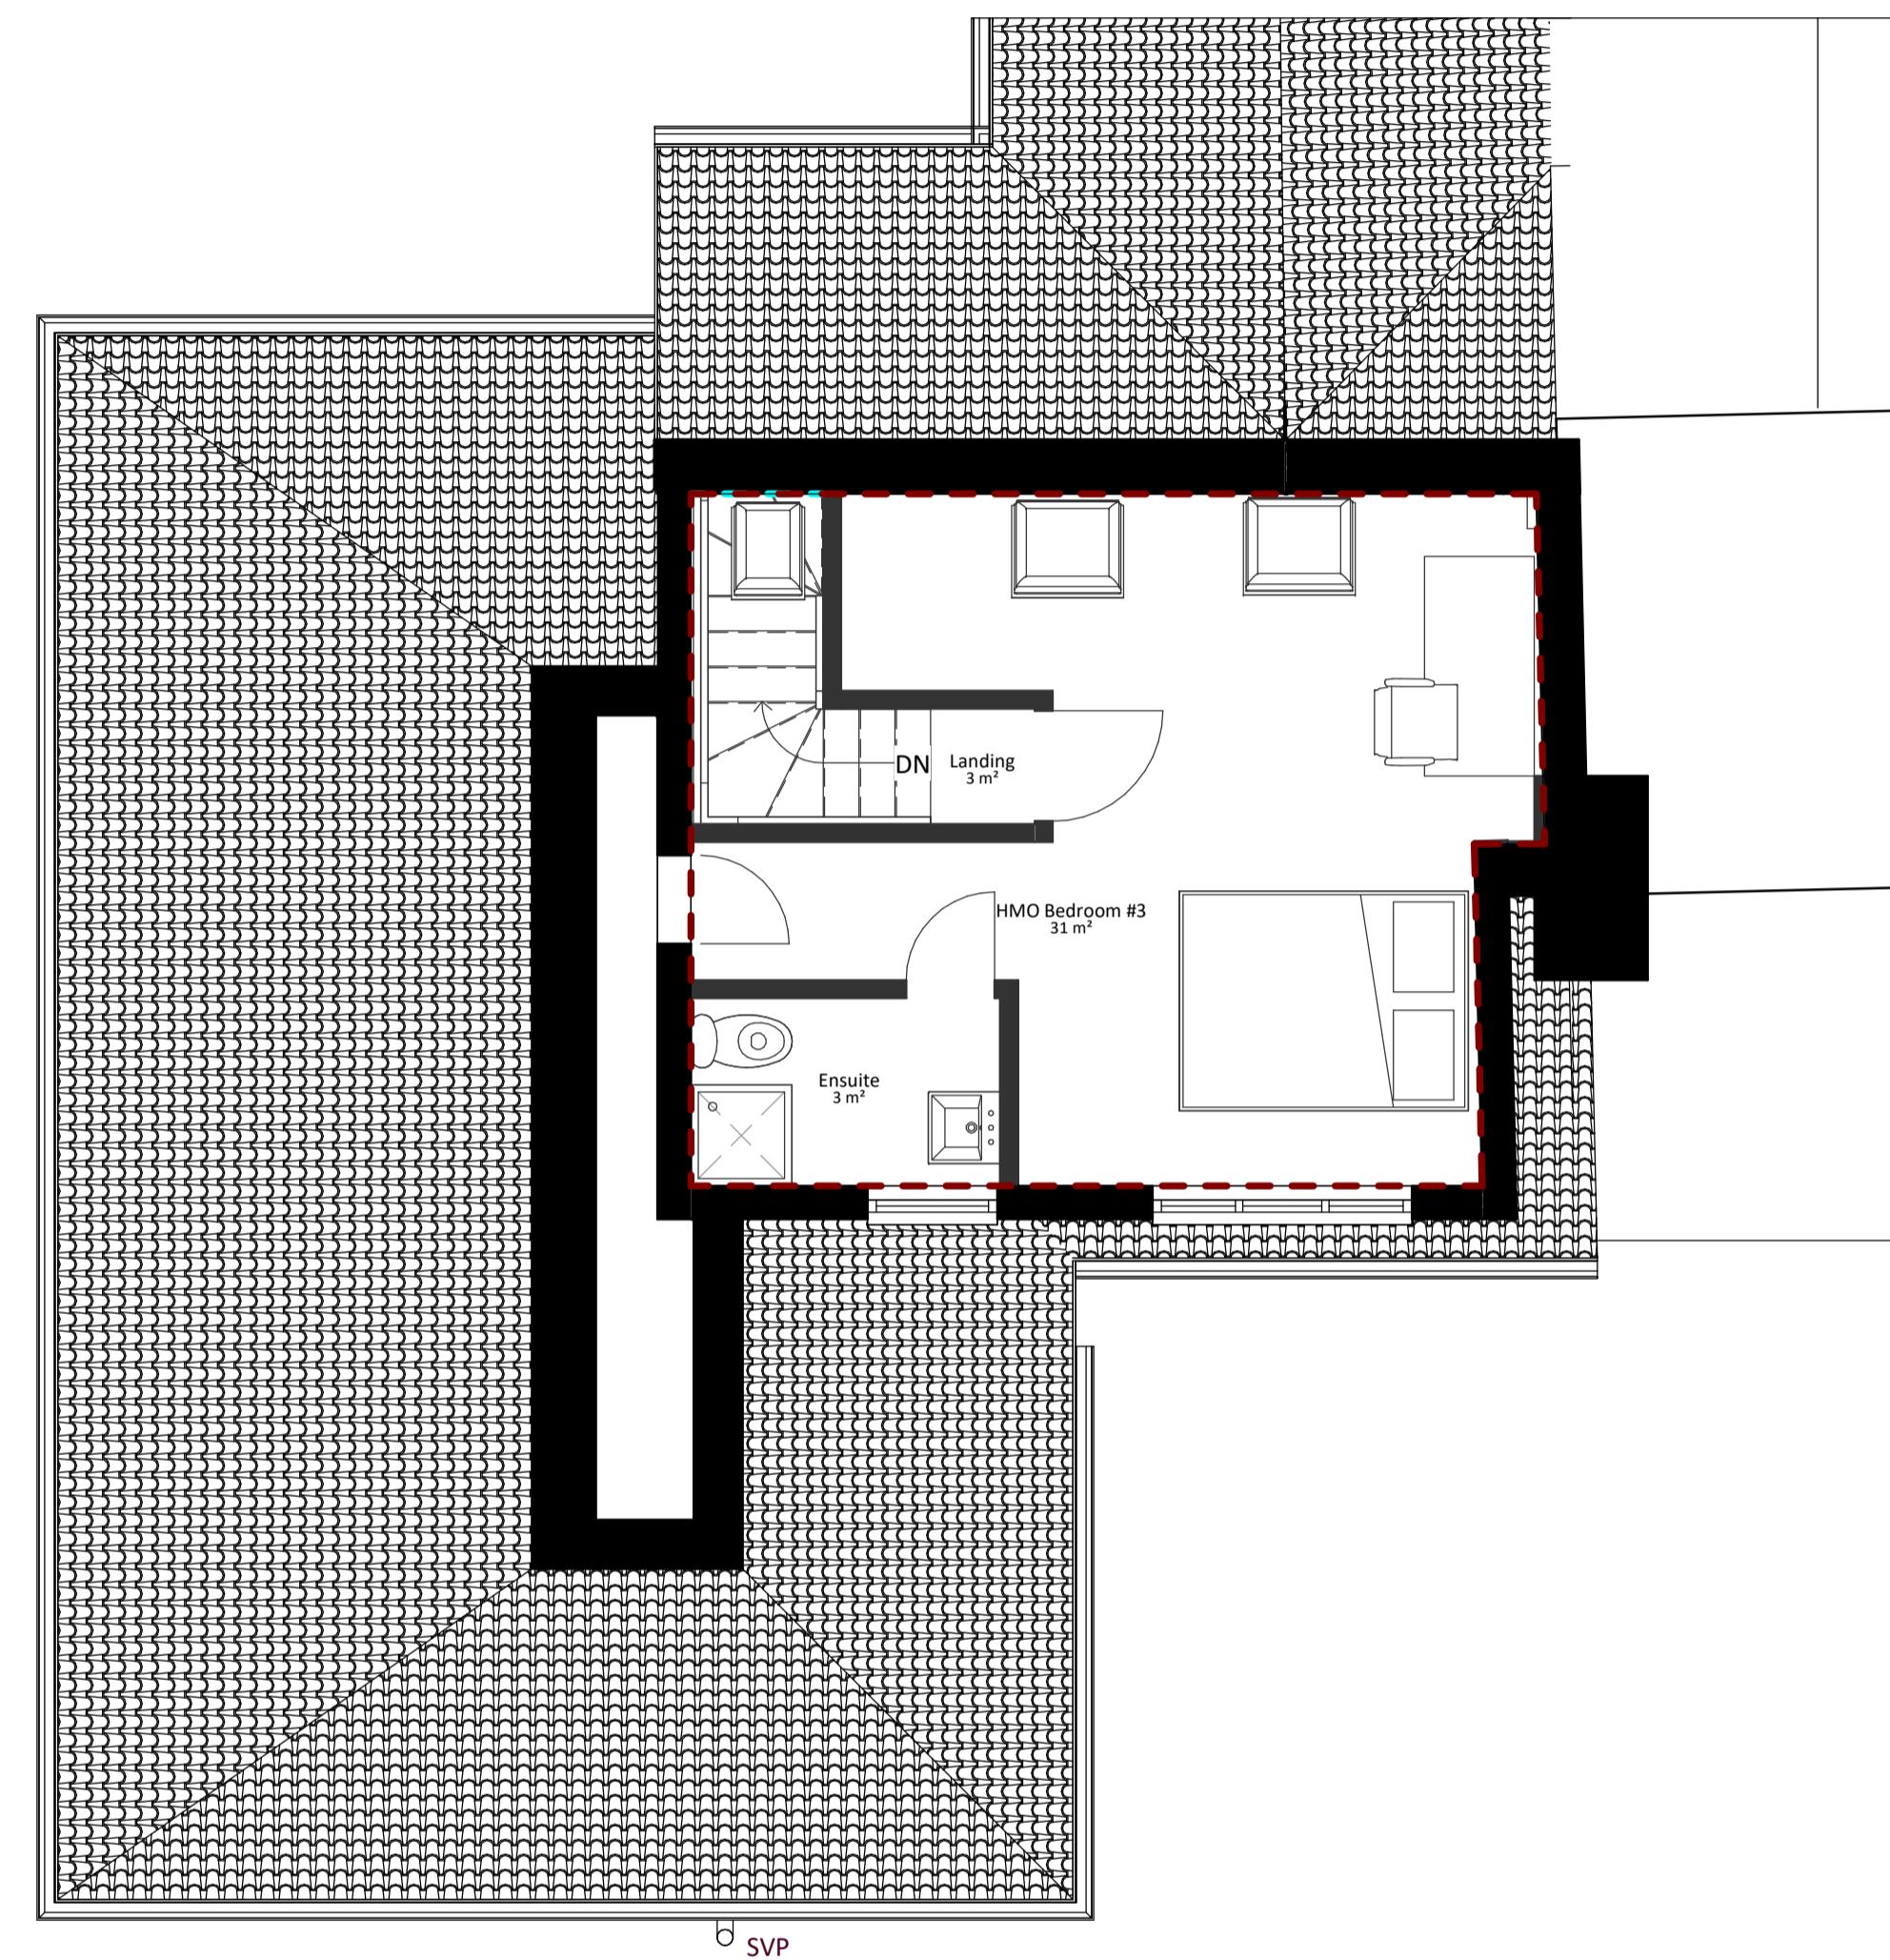

1 Proposed Loft
1 : 50

0.5 0 0.5 1 1.5 2 2.5
SCALE 1:50 m

2 Existing Roof
1 : 50

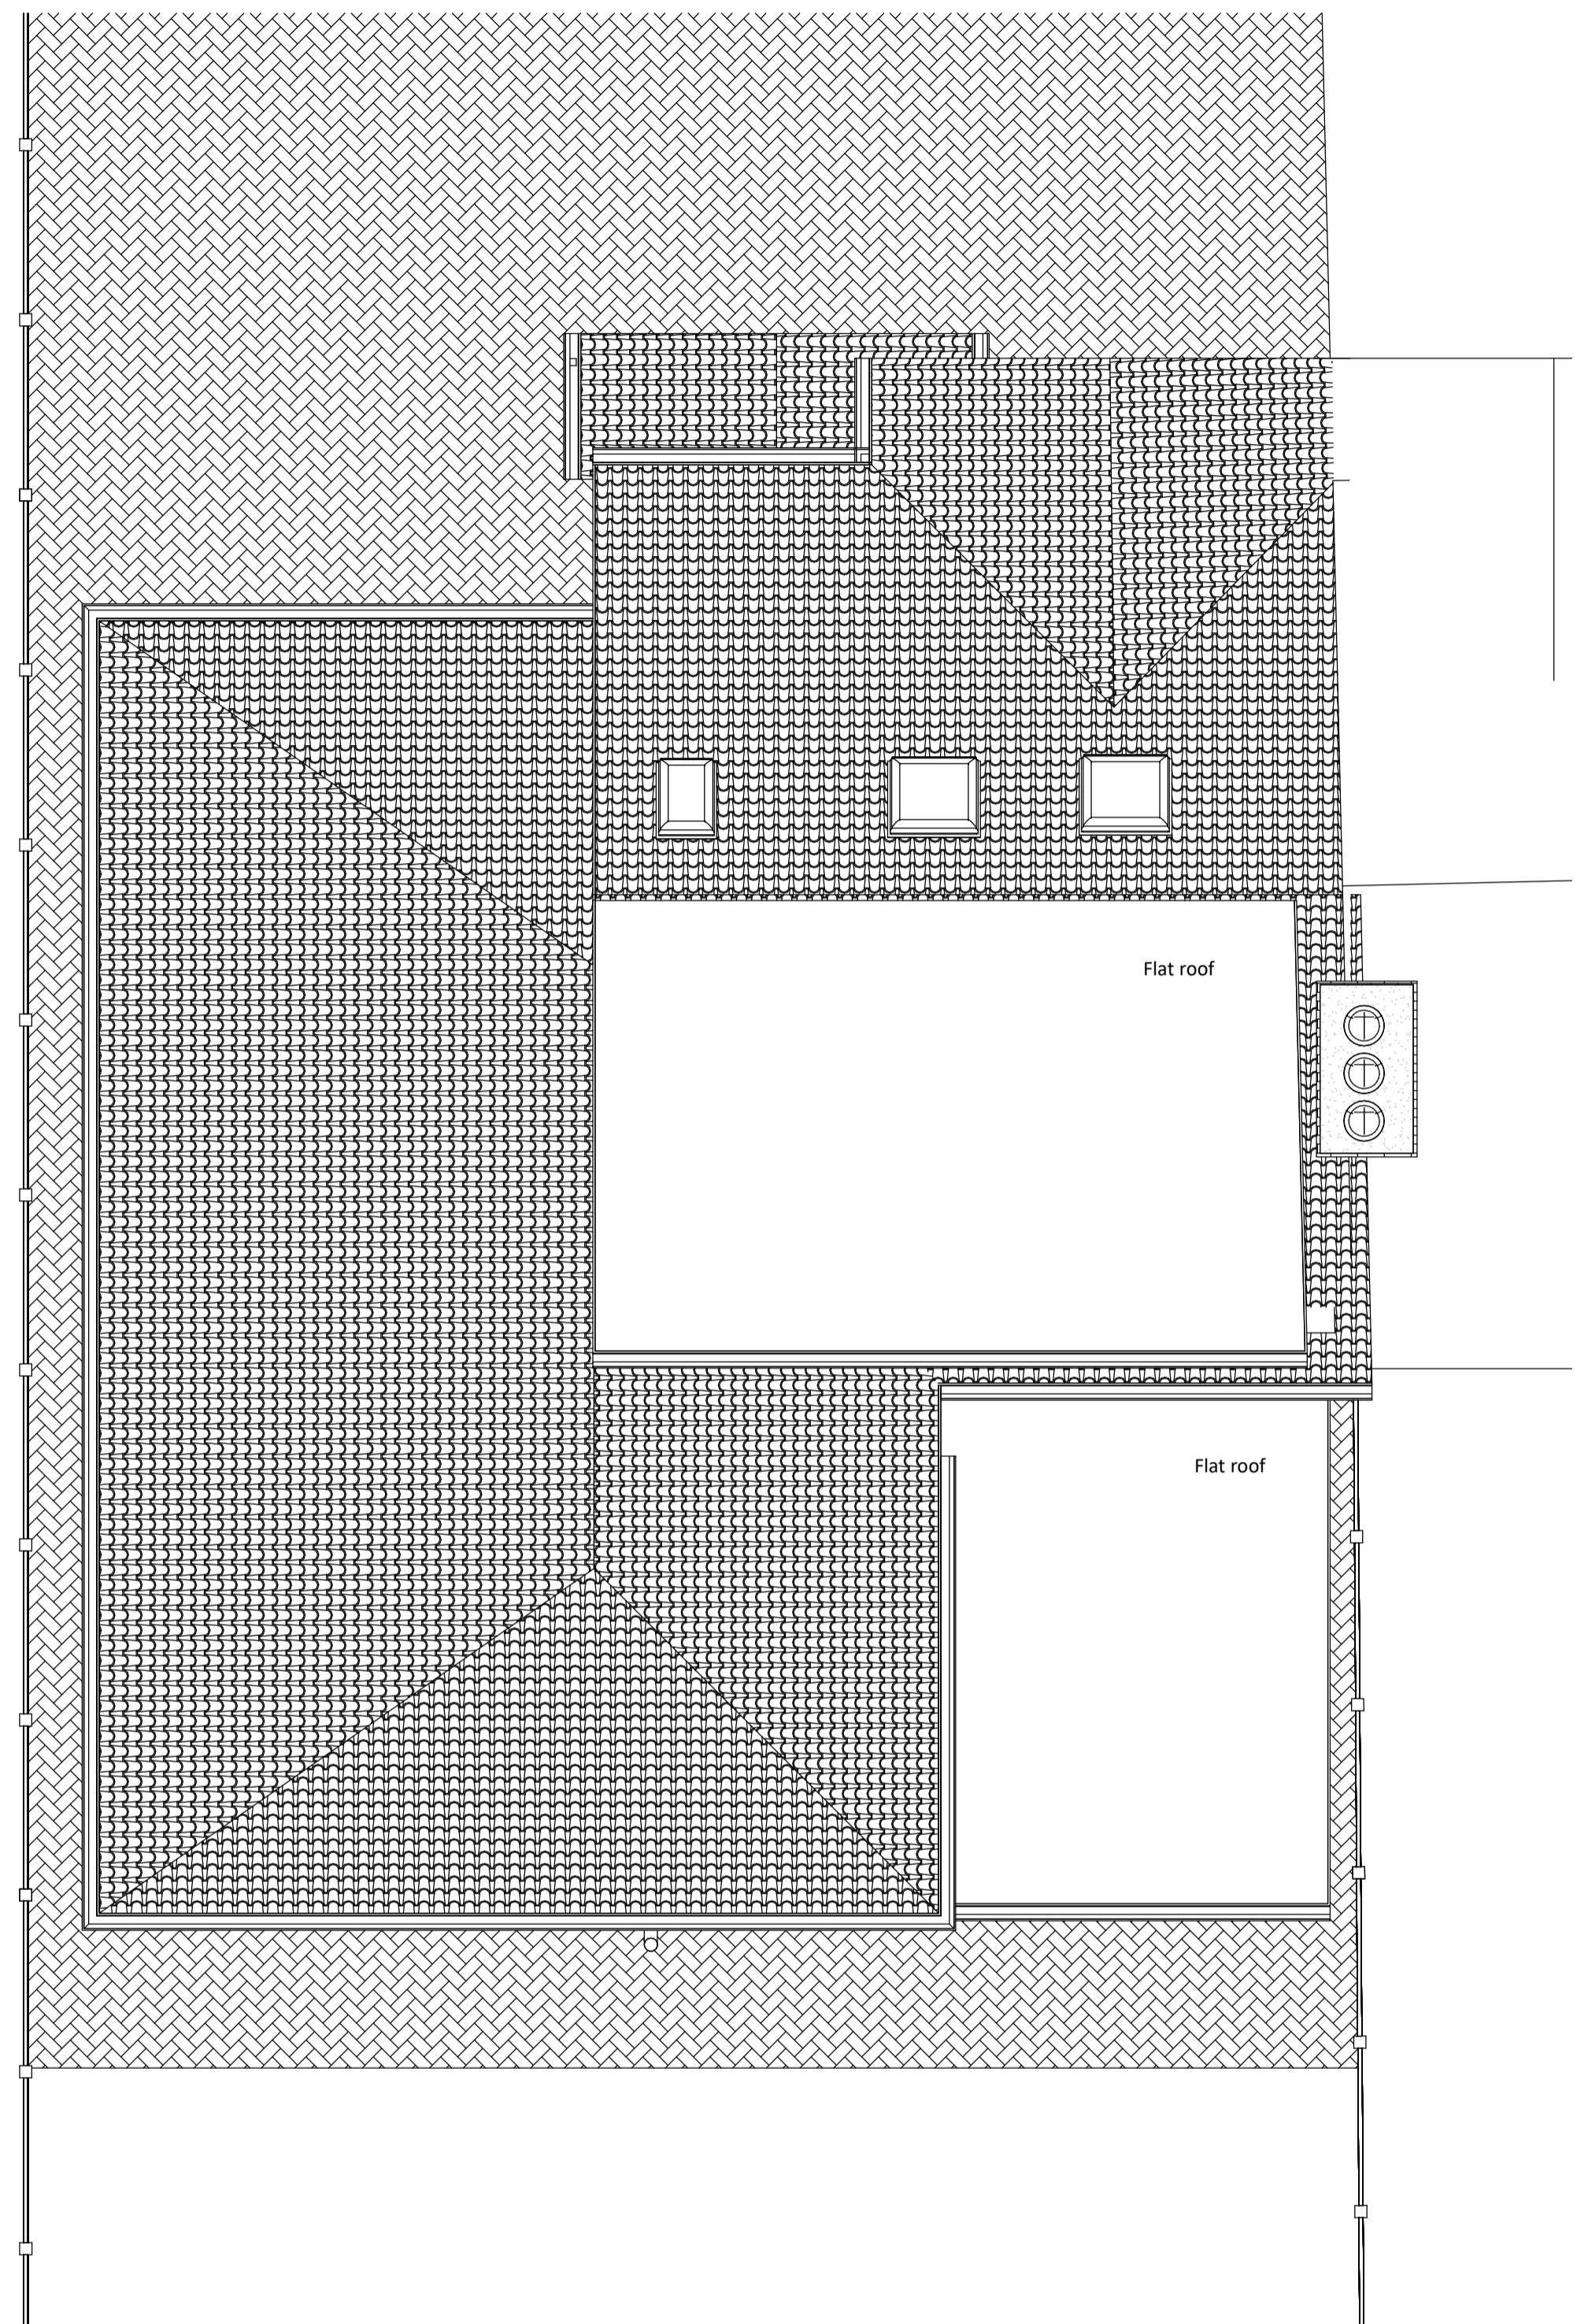

Amendments

Rev. Date By Description

Project :

13 Bridge Way,
Ickenham,
UB10 8QR

Title :
Planning drawings
Proposed Plans

BlueLime
Bluelime Conversions Ltd.
Bluelime Planning Consultancy Ltd.
Unit 2-3, 17-19 Bonny Street,
London, NW1 9 PE
T: +44 (0) 848005711
E: info@bluelimeltd.com
W: www.bluelimeltd.com

13 Bridge Way
Drawn by : Checked by : Scale @ A1 : As indicated Date :
CXS AMC 30/04/2022
Drawing number : Rev :
BLC-220505-WD-006
Do not scale from this drawing. Dimensions to be checked on site.