


1

Existing Block Plan

1 : 200

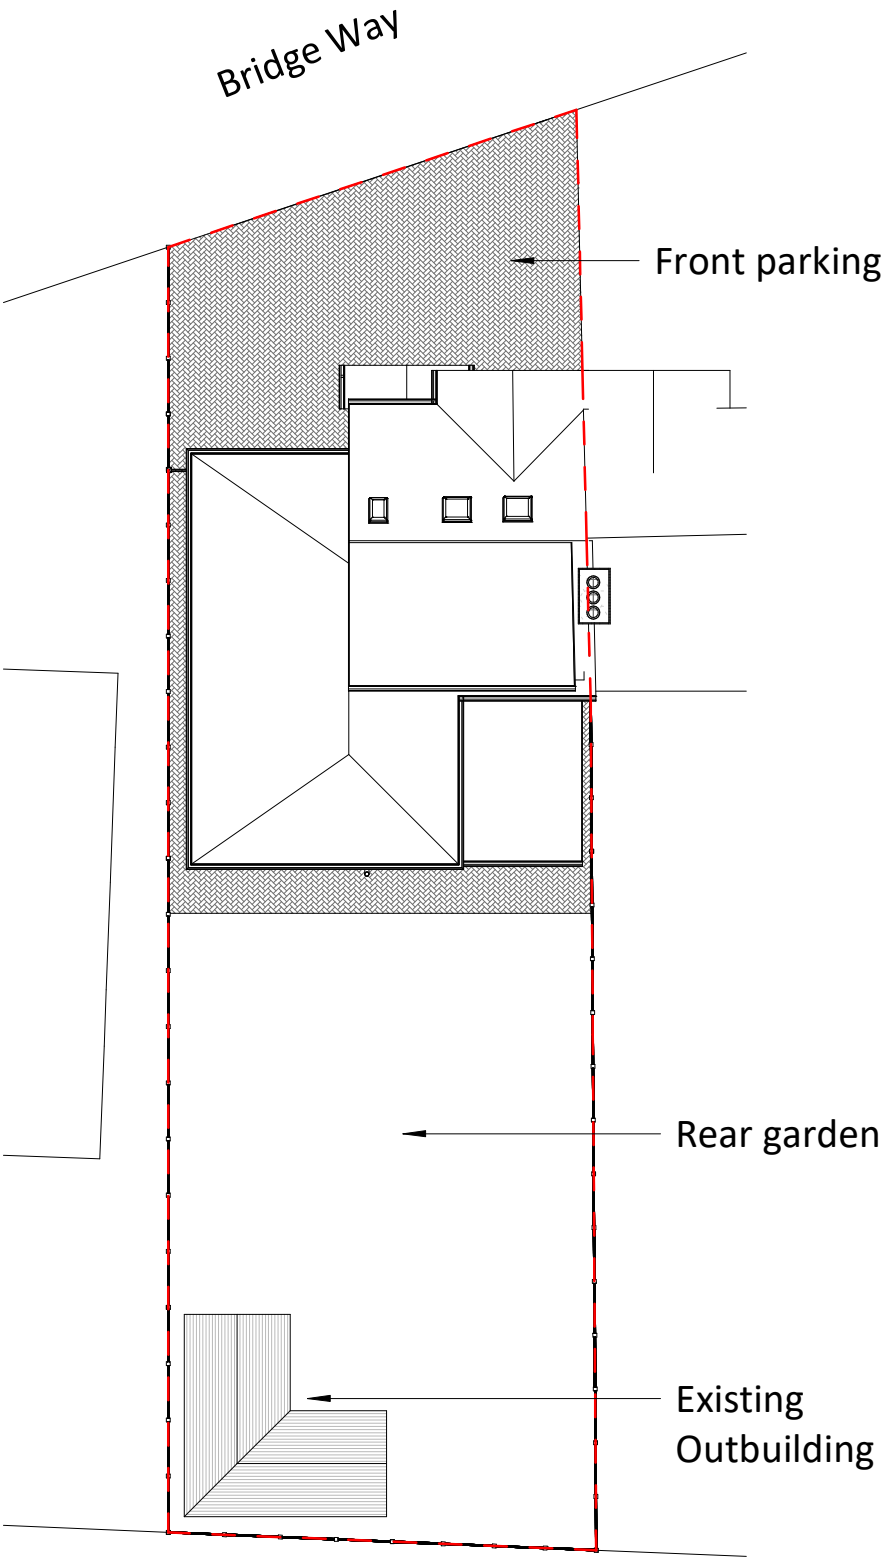

Amendments			
Rev :	Init. :	Date :	Description :
2		15/05/2023	Revision 2

Project :

13 Bridge Way,
Ickenham,
UB10 8QR

Title :
Planning Drawings
Existing Block Plan

13 Bridge Way

Drawn by :	Scale : 1 : 200	@A4 Date : 15/05/2023
------------	--------------------	-----------------------------

Drawing number : BLC/220505/ 001	Rev : 2
-------------------------------------	------------

Do not scale from this drawing. Dimensions to be checked on site.

