



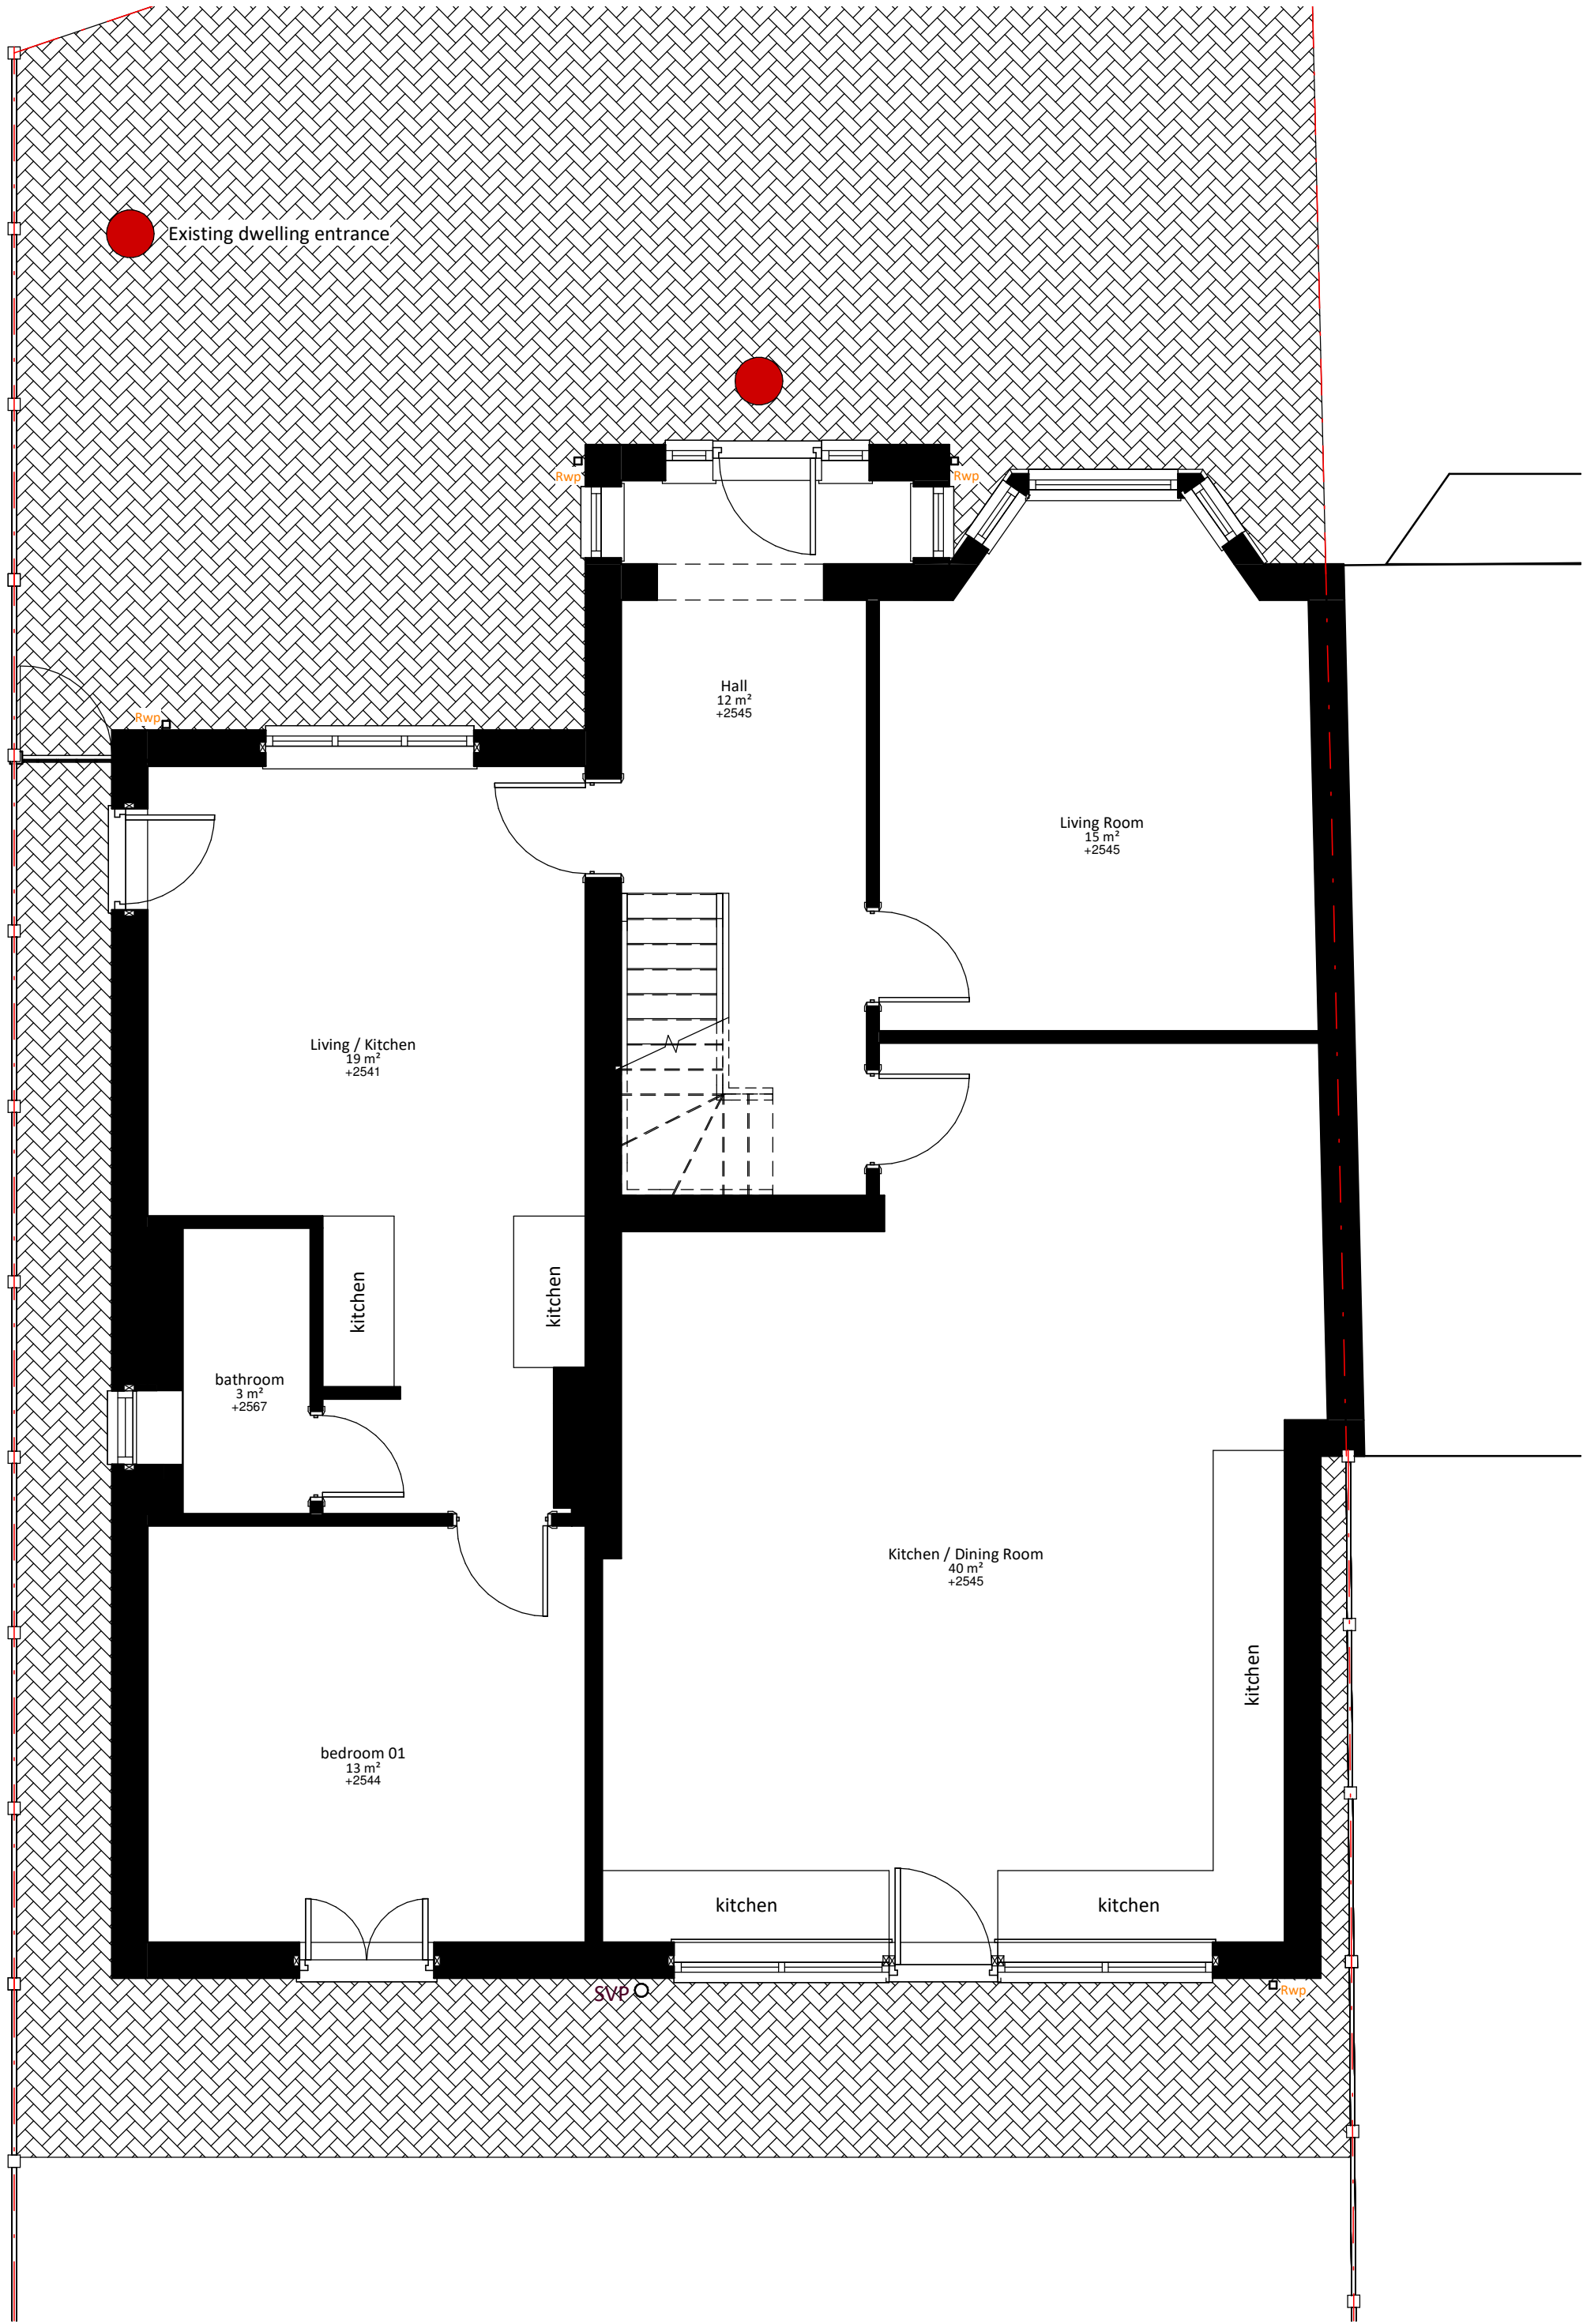


1 Existing Ground Floor
1 : 50

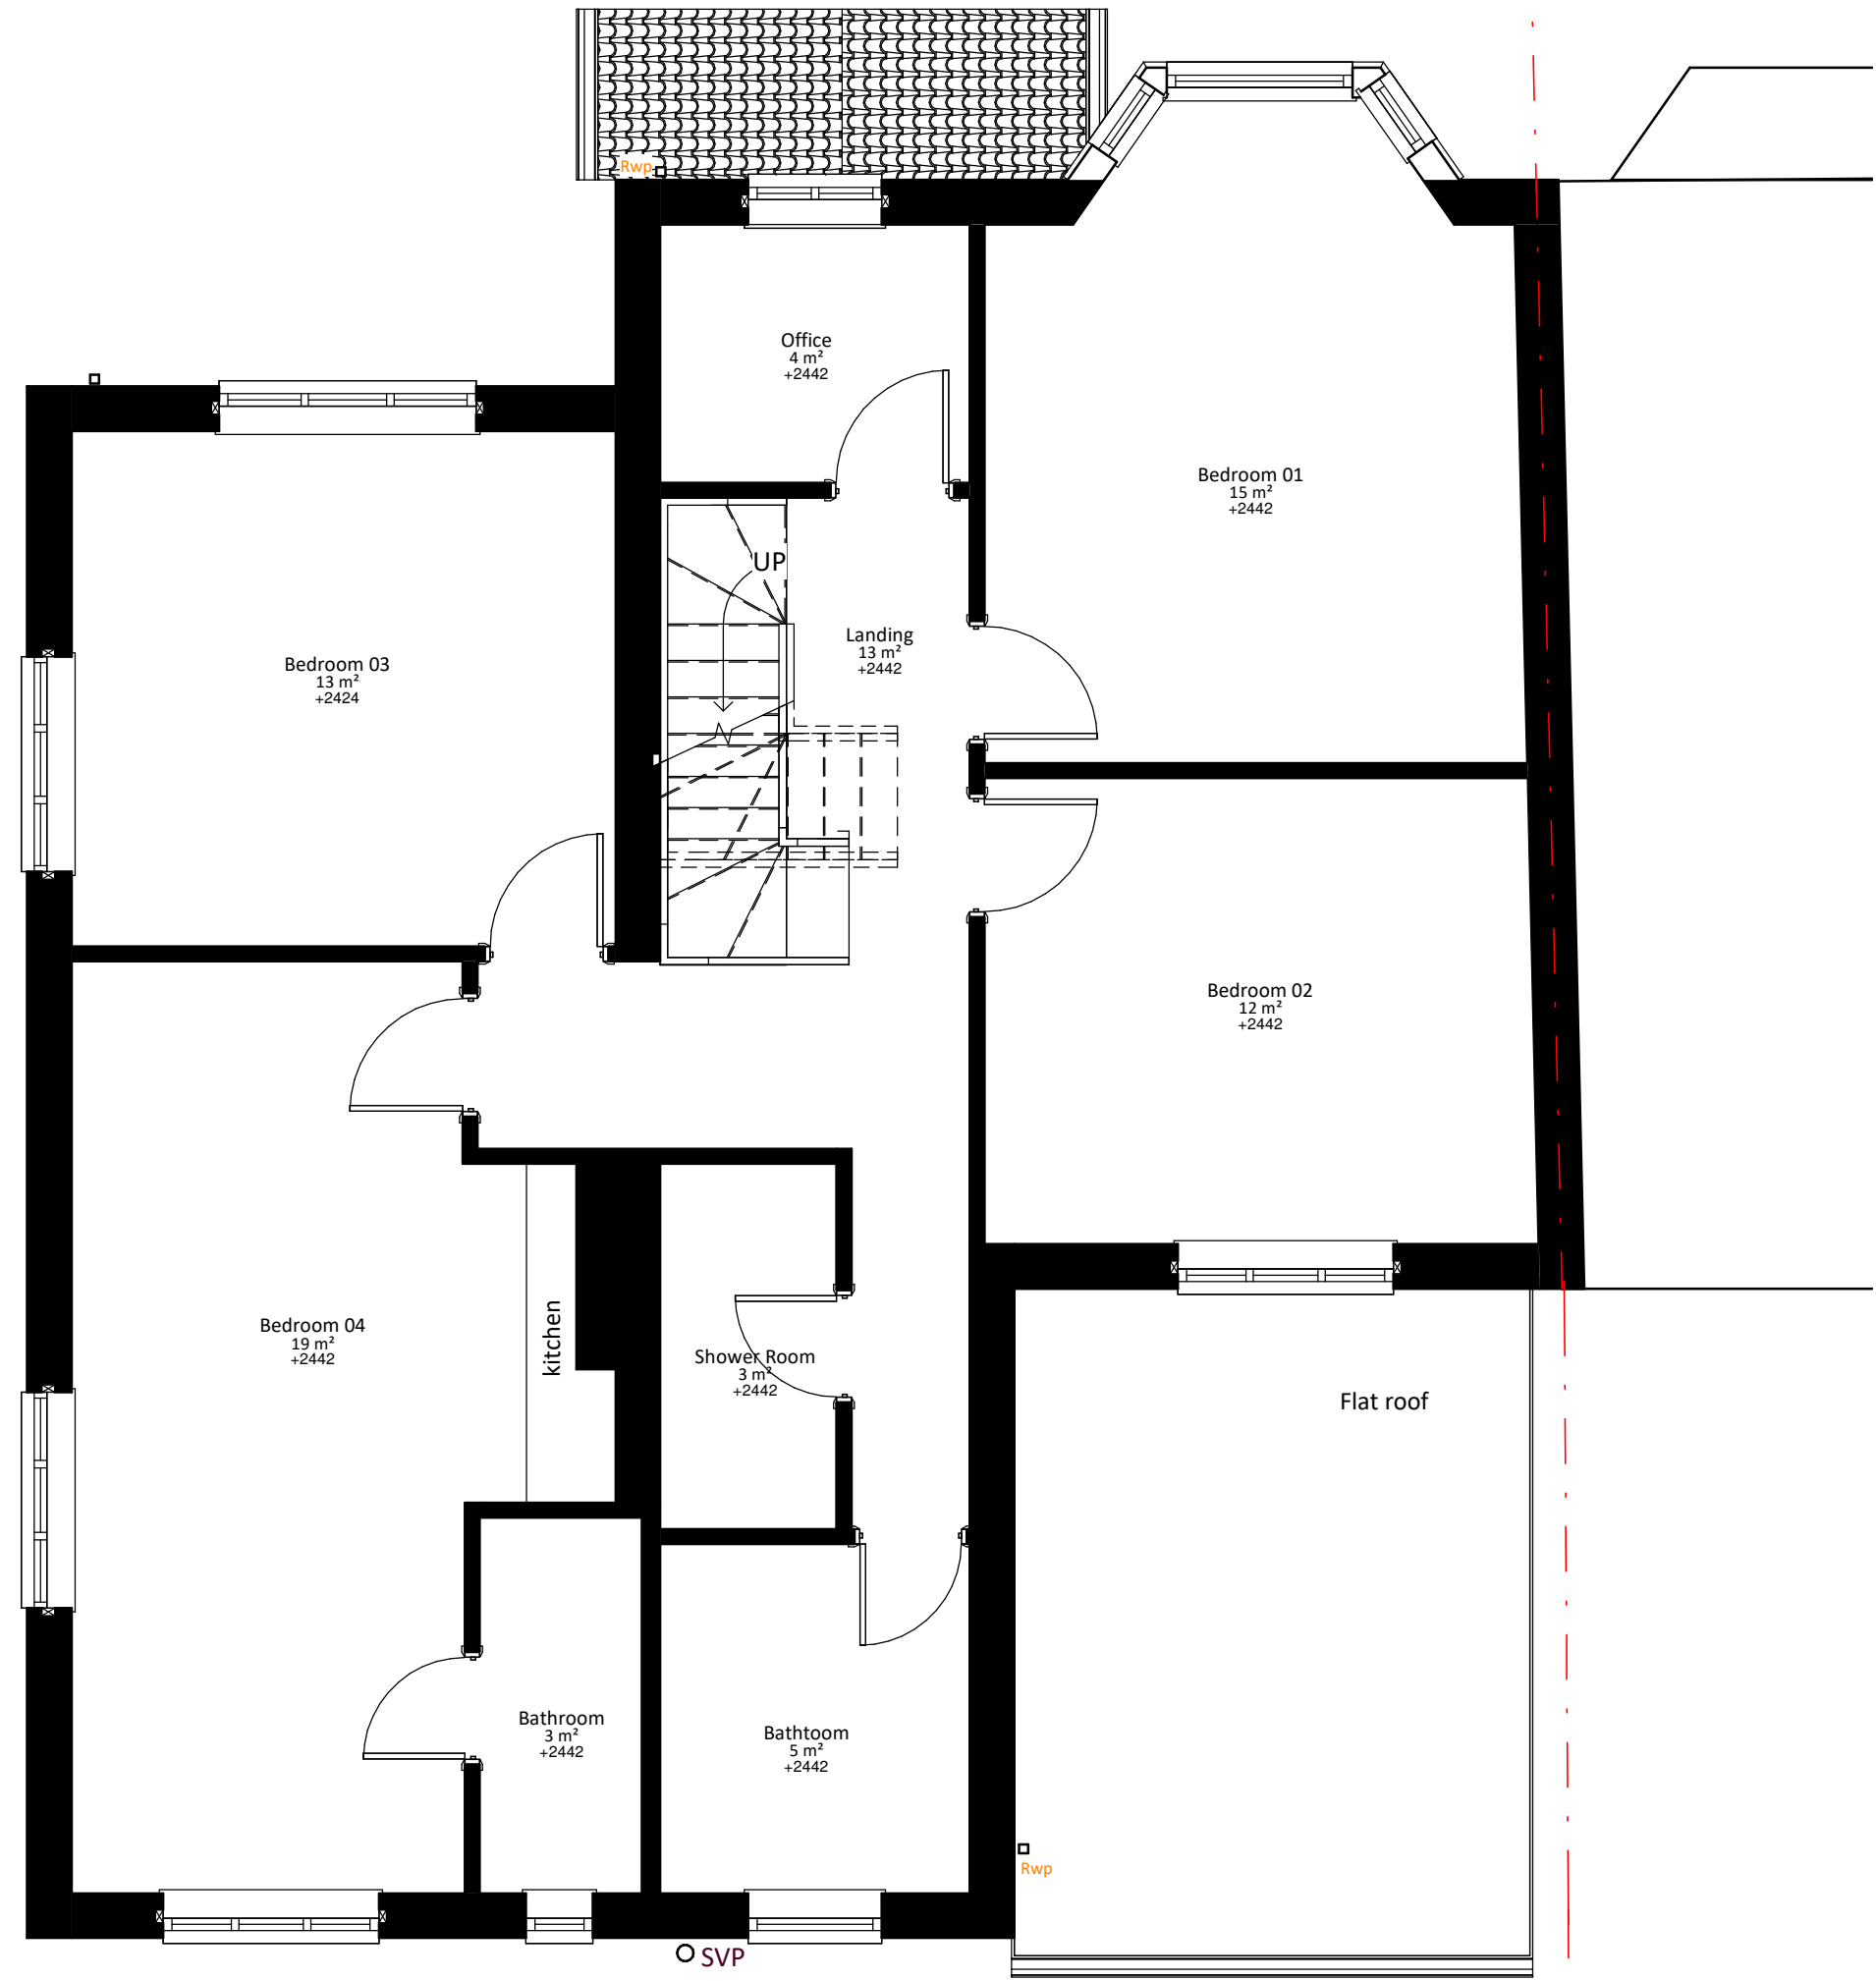


2 Existing First Floor
1 : 50

Legend:

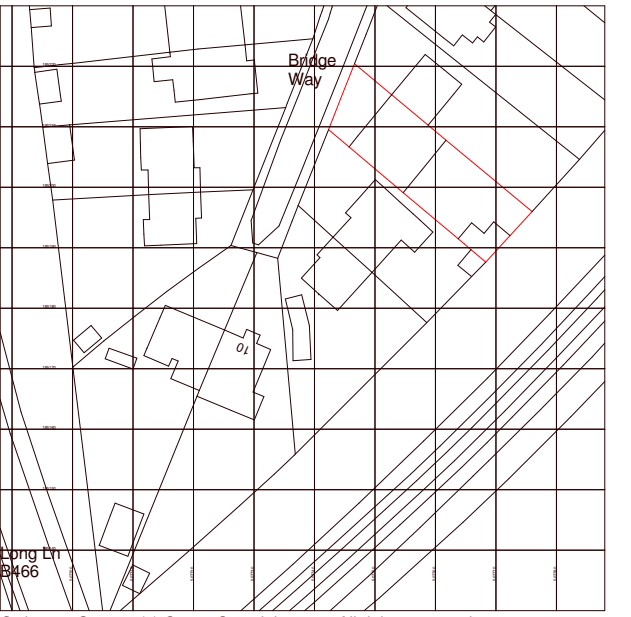

Site Location Plan 1:1250
10 0 10 20 30 40 50
SCALE 1:1250 m

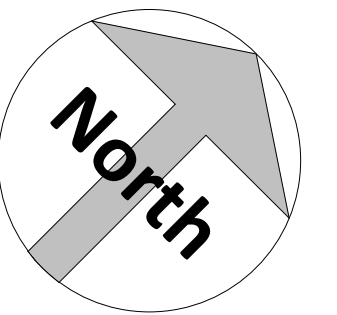

Amendments

Rev	Date	By	Description
2	15/05/2023		Revision 2

Project :

13 Bridge Way,
Ickenham,
UB10 8QR

Title :

Planning Drawings
Existing Plans

13 Bridge Way

Drawn by :	Checked by :	Scale @ A1 : As indicated	Date : 15/05/2023
------------	--------------	---------------------------------	----------------------

Drawing number : BLC-220505- PD-002	Rev : 2
--	------------

Do not scale from this drawing. Dimensions to be checked on site.