


1

Proposed Block Plan

1 : 200

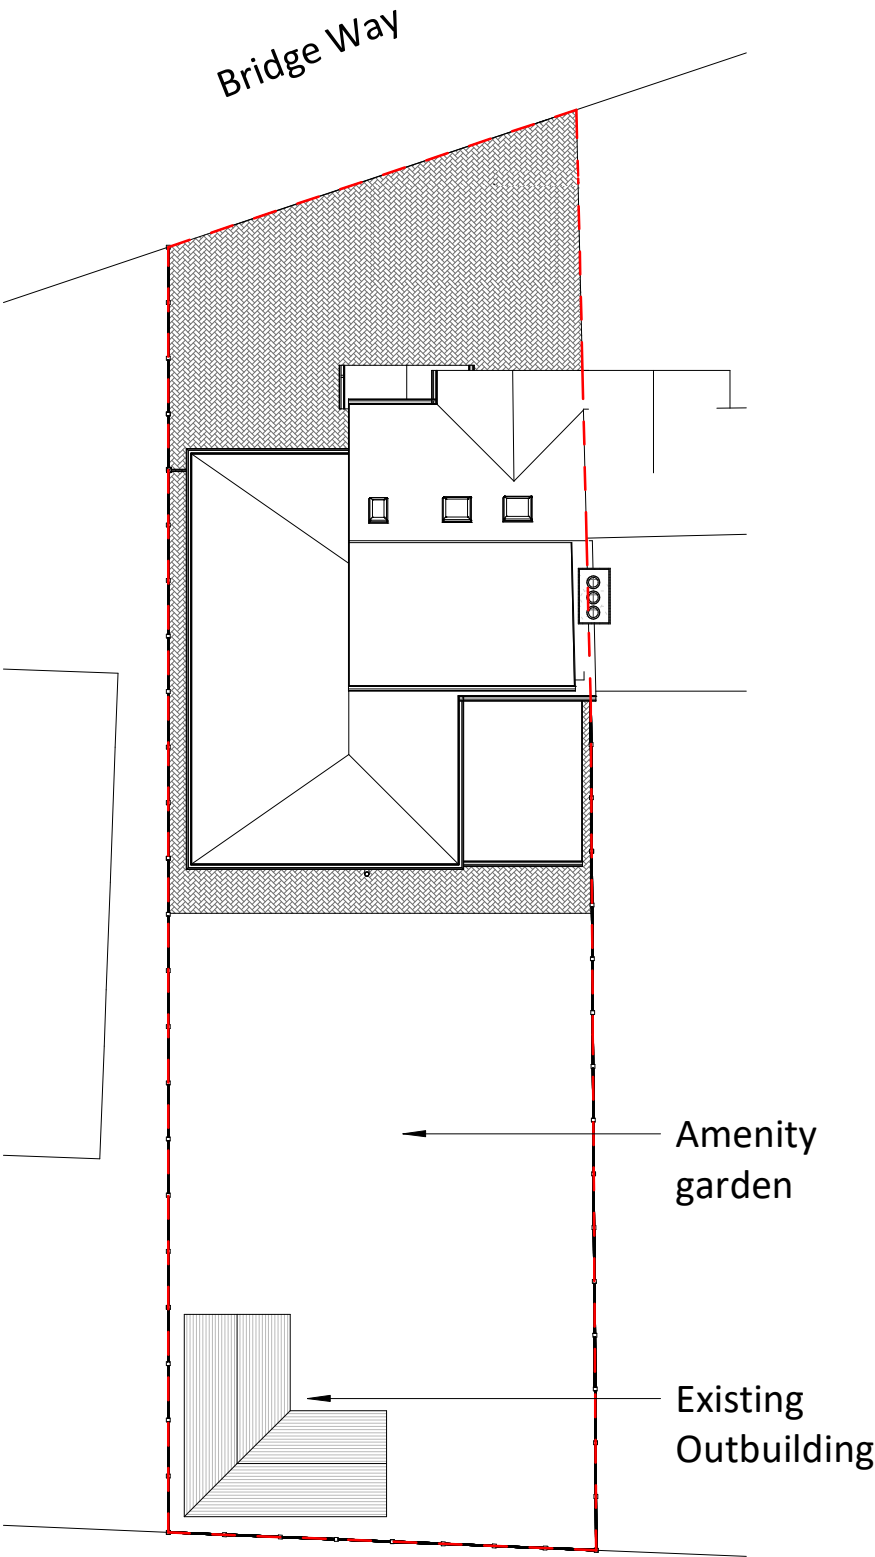

Amendments

Rev :	Init. :	Date :	Description :
2		15/05/2023	Revision 2

Project :

13 Bridge Way,
Ickenham,
UB10 8QR

Title :
Planning Drawings
Proposed Block Plan

13 Bridge Way

Drawn by :	Scale : @A4 1 : 200	Date : 15/05/2023
------------	------------------------	----------------------

Drawing number : BLC/220505/ 006	Rev : 2
-------------------------------------	------------

Do not scale from this drawing. Dimensions to be checked on site.

