



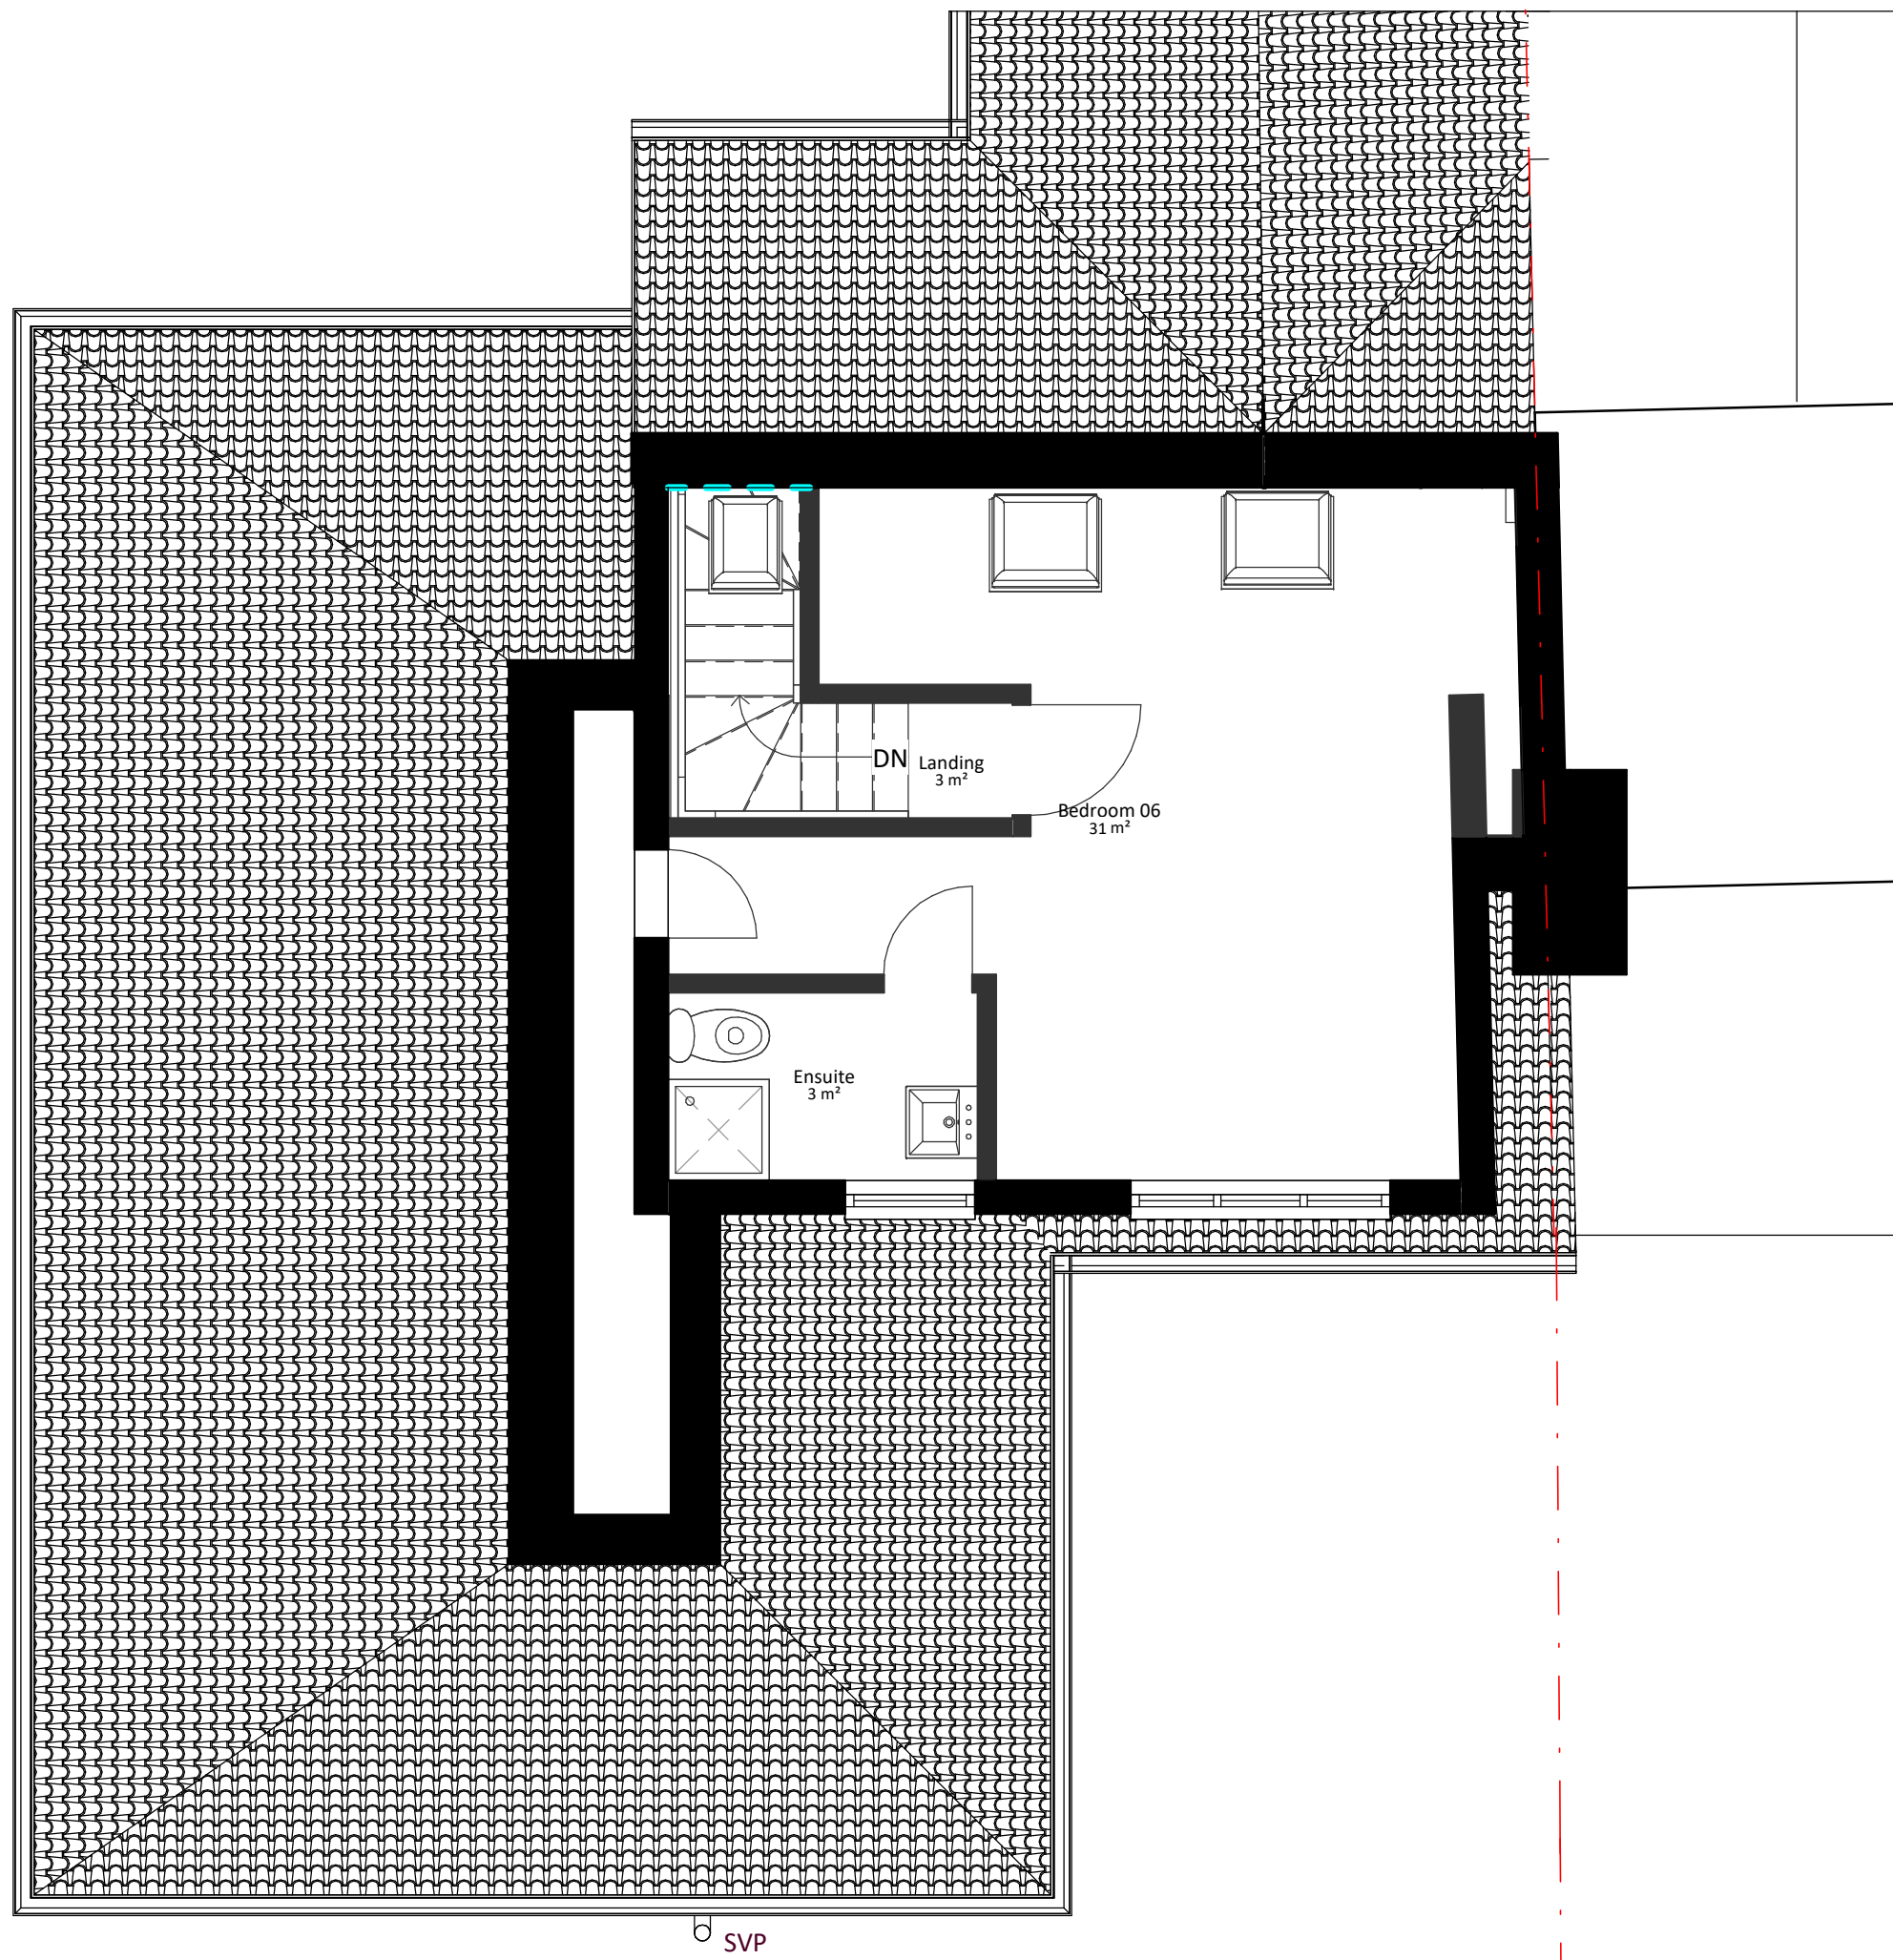



1 Proposed Loft
1 : 50

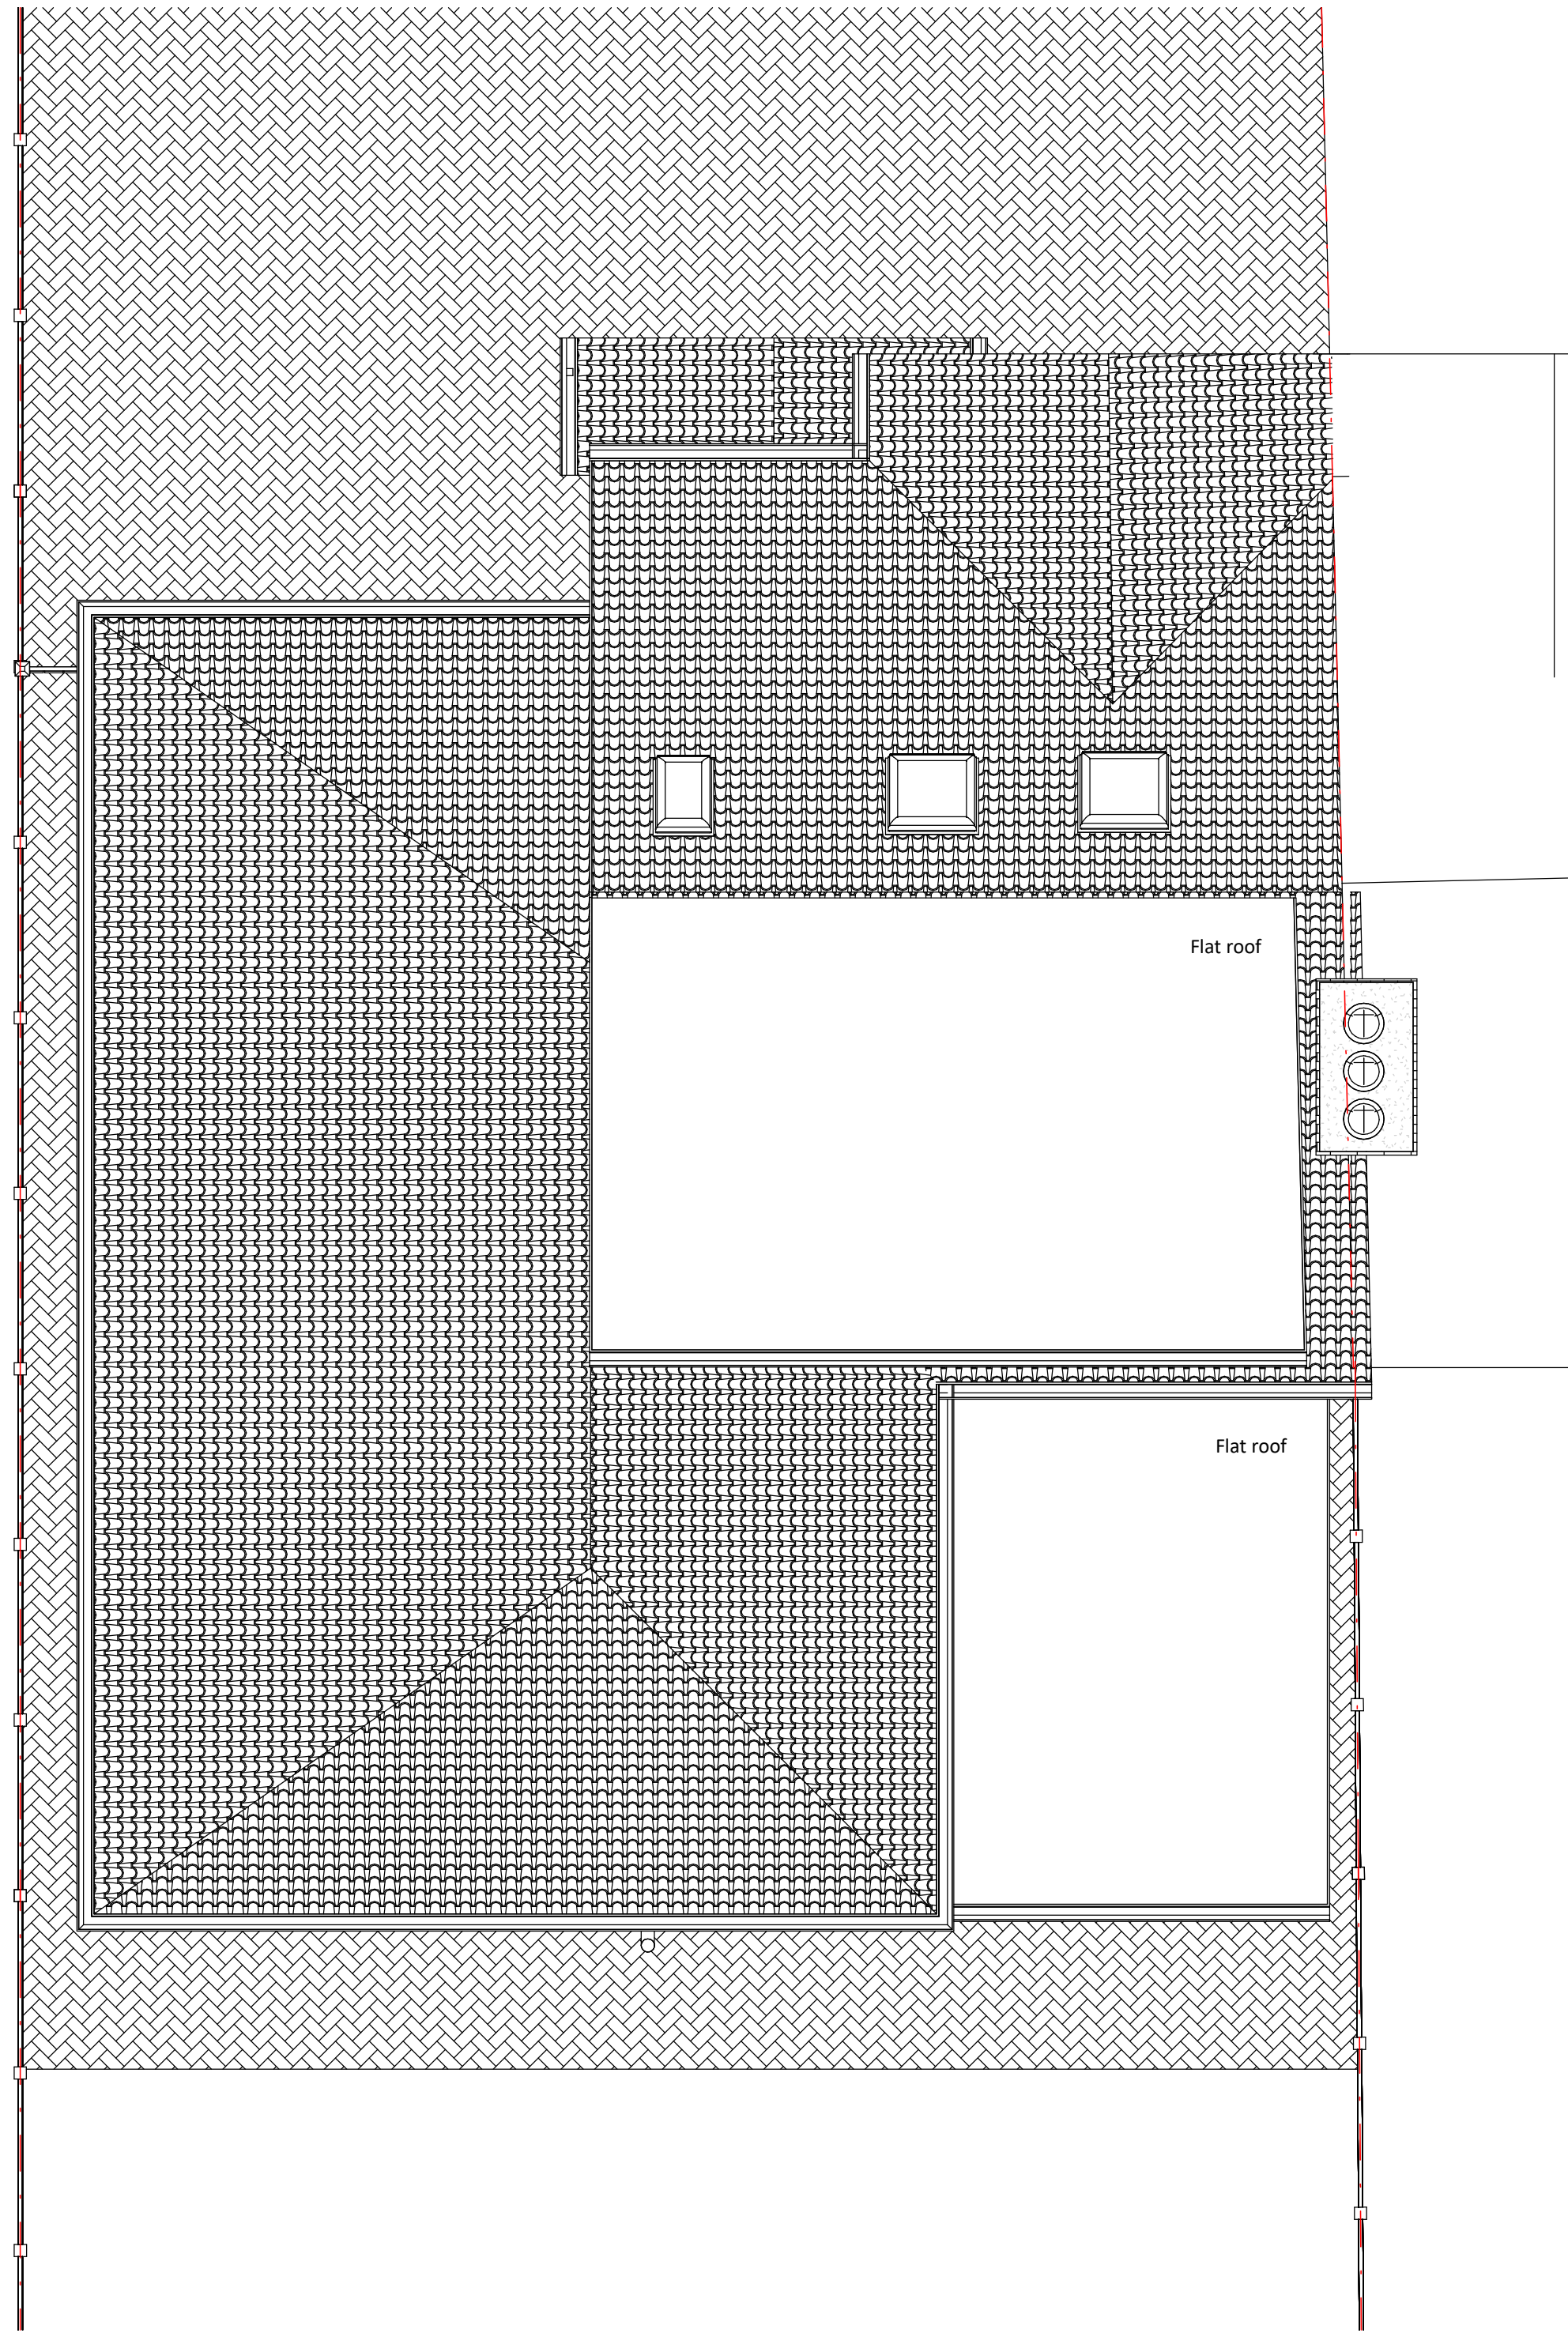

2 Existing Roof - no alterations
1 : 50

0.5 0 0.5 1 1.5 2 2.5
SCALE 1:50 m

Legend:

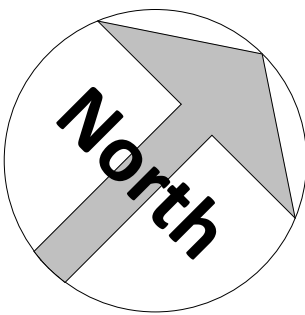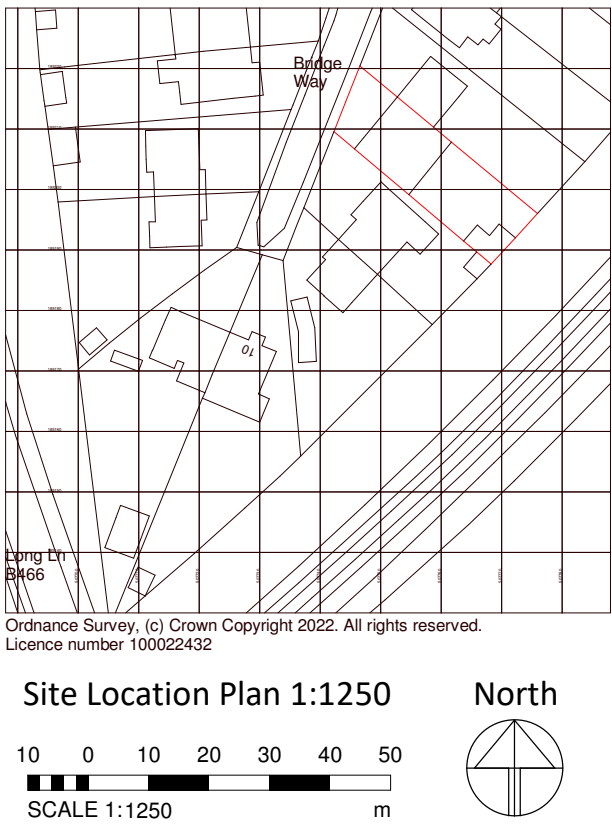

Amendments

Rev.	Date	By	Description
2	15/05/2023		Revision 2

Project :

13 Bridge Way,
Ickenham,
UB10 8QR

Title :

Planning drawings
Proposed Plans

13 Bridge Way

Drawn by :	Checked by :	Scale @ A1 : As indicated	Date : 15/05/2023
------------	--------------	---------------------------------	----------------------

Drawing number : BLC-220505- WD-008	Rev : 2
--	------------

Do not scale from this drawing. Dimensions to be checked on site.