

Contact:
Email: rabinkhadda@hotmail.co.uk,
Cell: 044 + 078 3293 8374
Web site: www.bluearchdesign.co.uk

Notes:
© 2023 Blue Architecture Limited.
All rights reserved.
All drawings are for the purpose of gaining
Planning Permission approval only.
All written dimensions to be taken in
preferences to scaled dimensions.

| Rev. | Description | By | Ckd | Date |
|------|-------------|----|-----|------|
| | | | | |
| | | | | |
| | | | | |
| | | | | |
| | | | | |
| | | | | |
| | | | | |

Client:
Mr. Dupinder Singh




Project:
Single storey Detached Out Building for
Physical fitness and storage.

Location:
9 First Ave, Hayes,
Middlesex, UB3 2EQ.

Status:
PLANNING

Title:
Existing and Proposed Block Plans.

| | | |
|-----------------|------------|-------------|
| Drawn by: | Sr. Et. | Checked by: |
| L.p | --- | R.k |
| Project no: | Sheet Size | Sheet no. |
| BAL-1682 | A3 | |
| Date: | Scale: | |
| 19/06/2023 | 1:500 | |

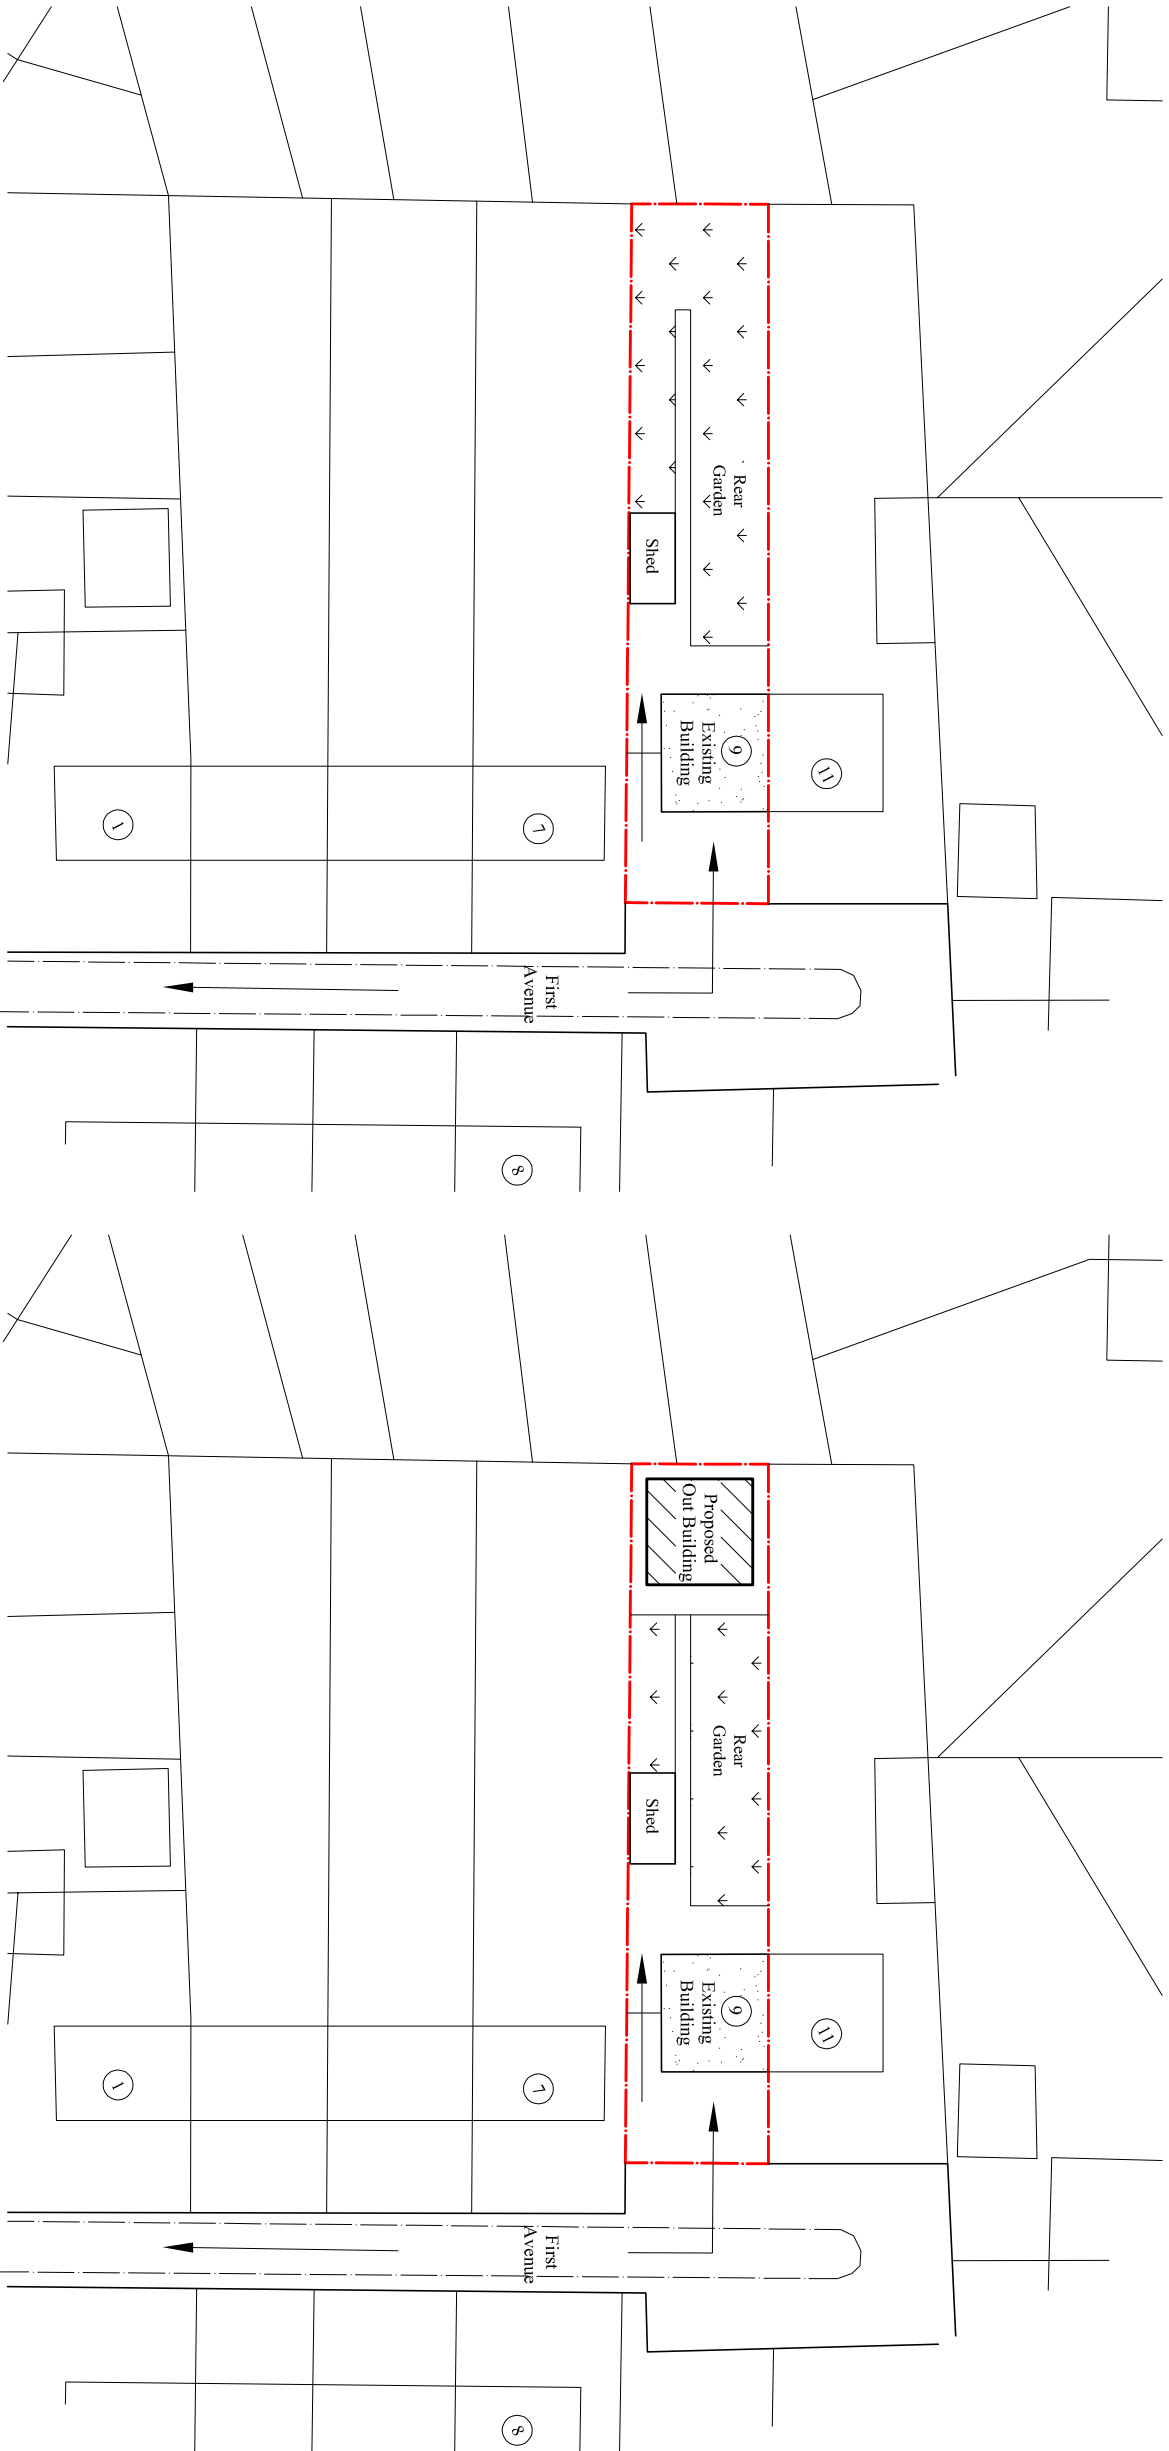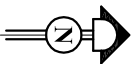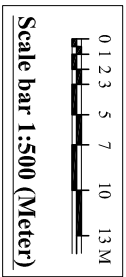

Existing Block Plan
Scale:1:500
● = Trees

Proposed Block Plan
Scale:1:500
● = Trees