



NOTES

CONTRACTORS MUST VERIFY ALL DIMENSIONS ON SITE BEFORE COMMENCING ANY WORK ON SHOP DRAWINGS

DO NOT SCALE FROM THIS DRAWING

RS ATPA COPYRIGHT

- Notes:
1. Do not scale this drawing
  2. All dimensions to be verified on site and any discrepancy reported to the client
  3. This drawing to be read in conjunction with all relevant drawings

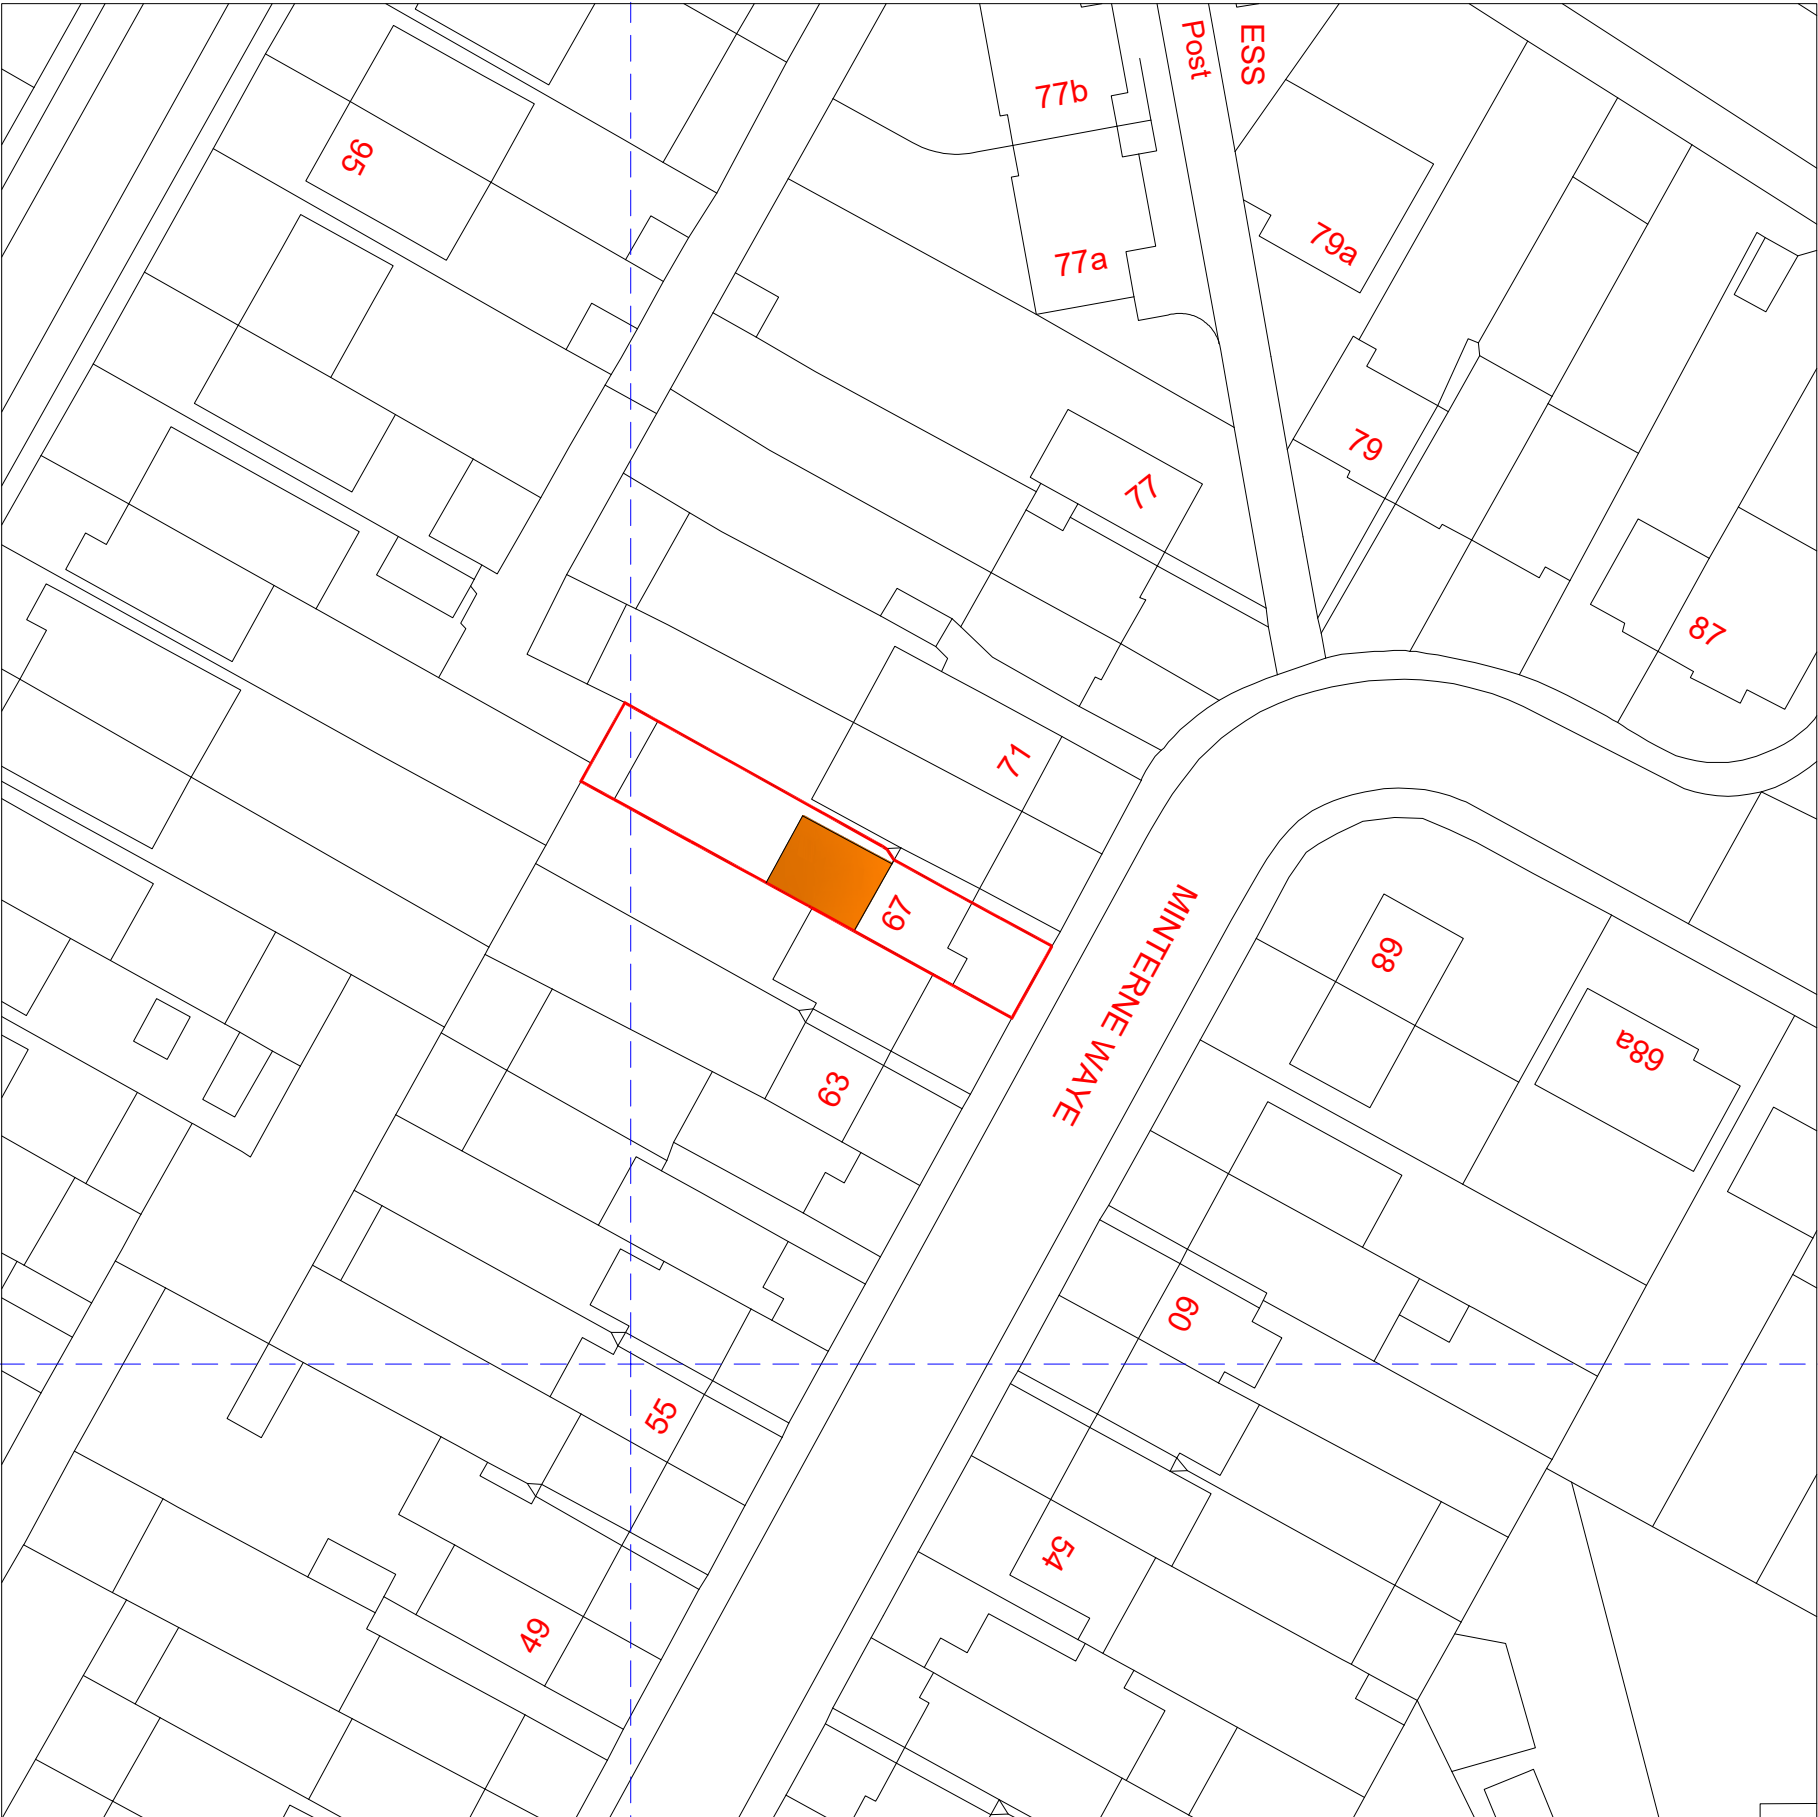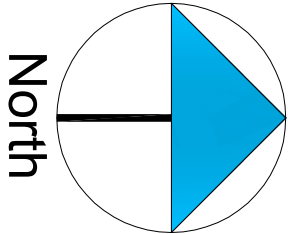

	A	Planning Issue	20.06.23	RS
REV	AMENDMENT		DATE	CHND

CLIENT	Almaisegad Wellesenbet
PROJECT	67 Minterne Waye Hayes - Middlesex UB4 OPE
DRAWING TITLE	Block Plan Sheet 3

SCALE	DRAWN BY	CHECKED	DATE
1:250 @ A1	RS	RS	20.06.23
1:500 @ A3			

DRAWING STATUS

Planning Issue

DRAWING NUMBER

2023 - 86 - 03

REVISION

A

Block Plan - 1:500