

NOTES



CONTRACTORS MUST VERIFY ALL DIMENSIONS ON SITE BEFORE COMMENCING ANY WORK ON SHOP DRAWINGS
DO NOT SCALE FROM THIS DRAWING
RS ATPA COPYRIGHT

Notes:
1. Do not scale this drawing

2. All dimensions to be verified on site and any discrepancy reported to the client

3. This drawing to be read in conjunction with all relevant drawings

Owners To Serve Party Wall Act Notice
On Owners Of Adjacent Property And
Obtain Written Agreement, Prior To
Commencement Of Any Works

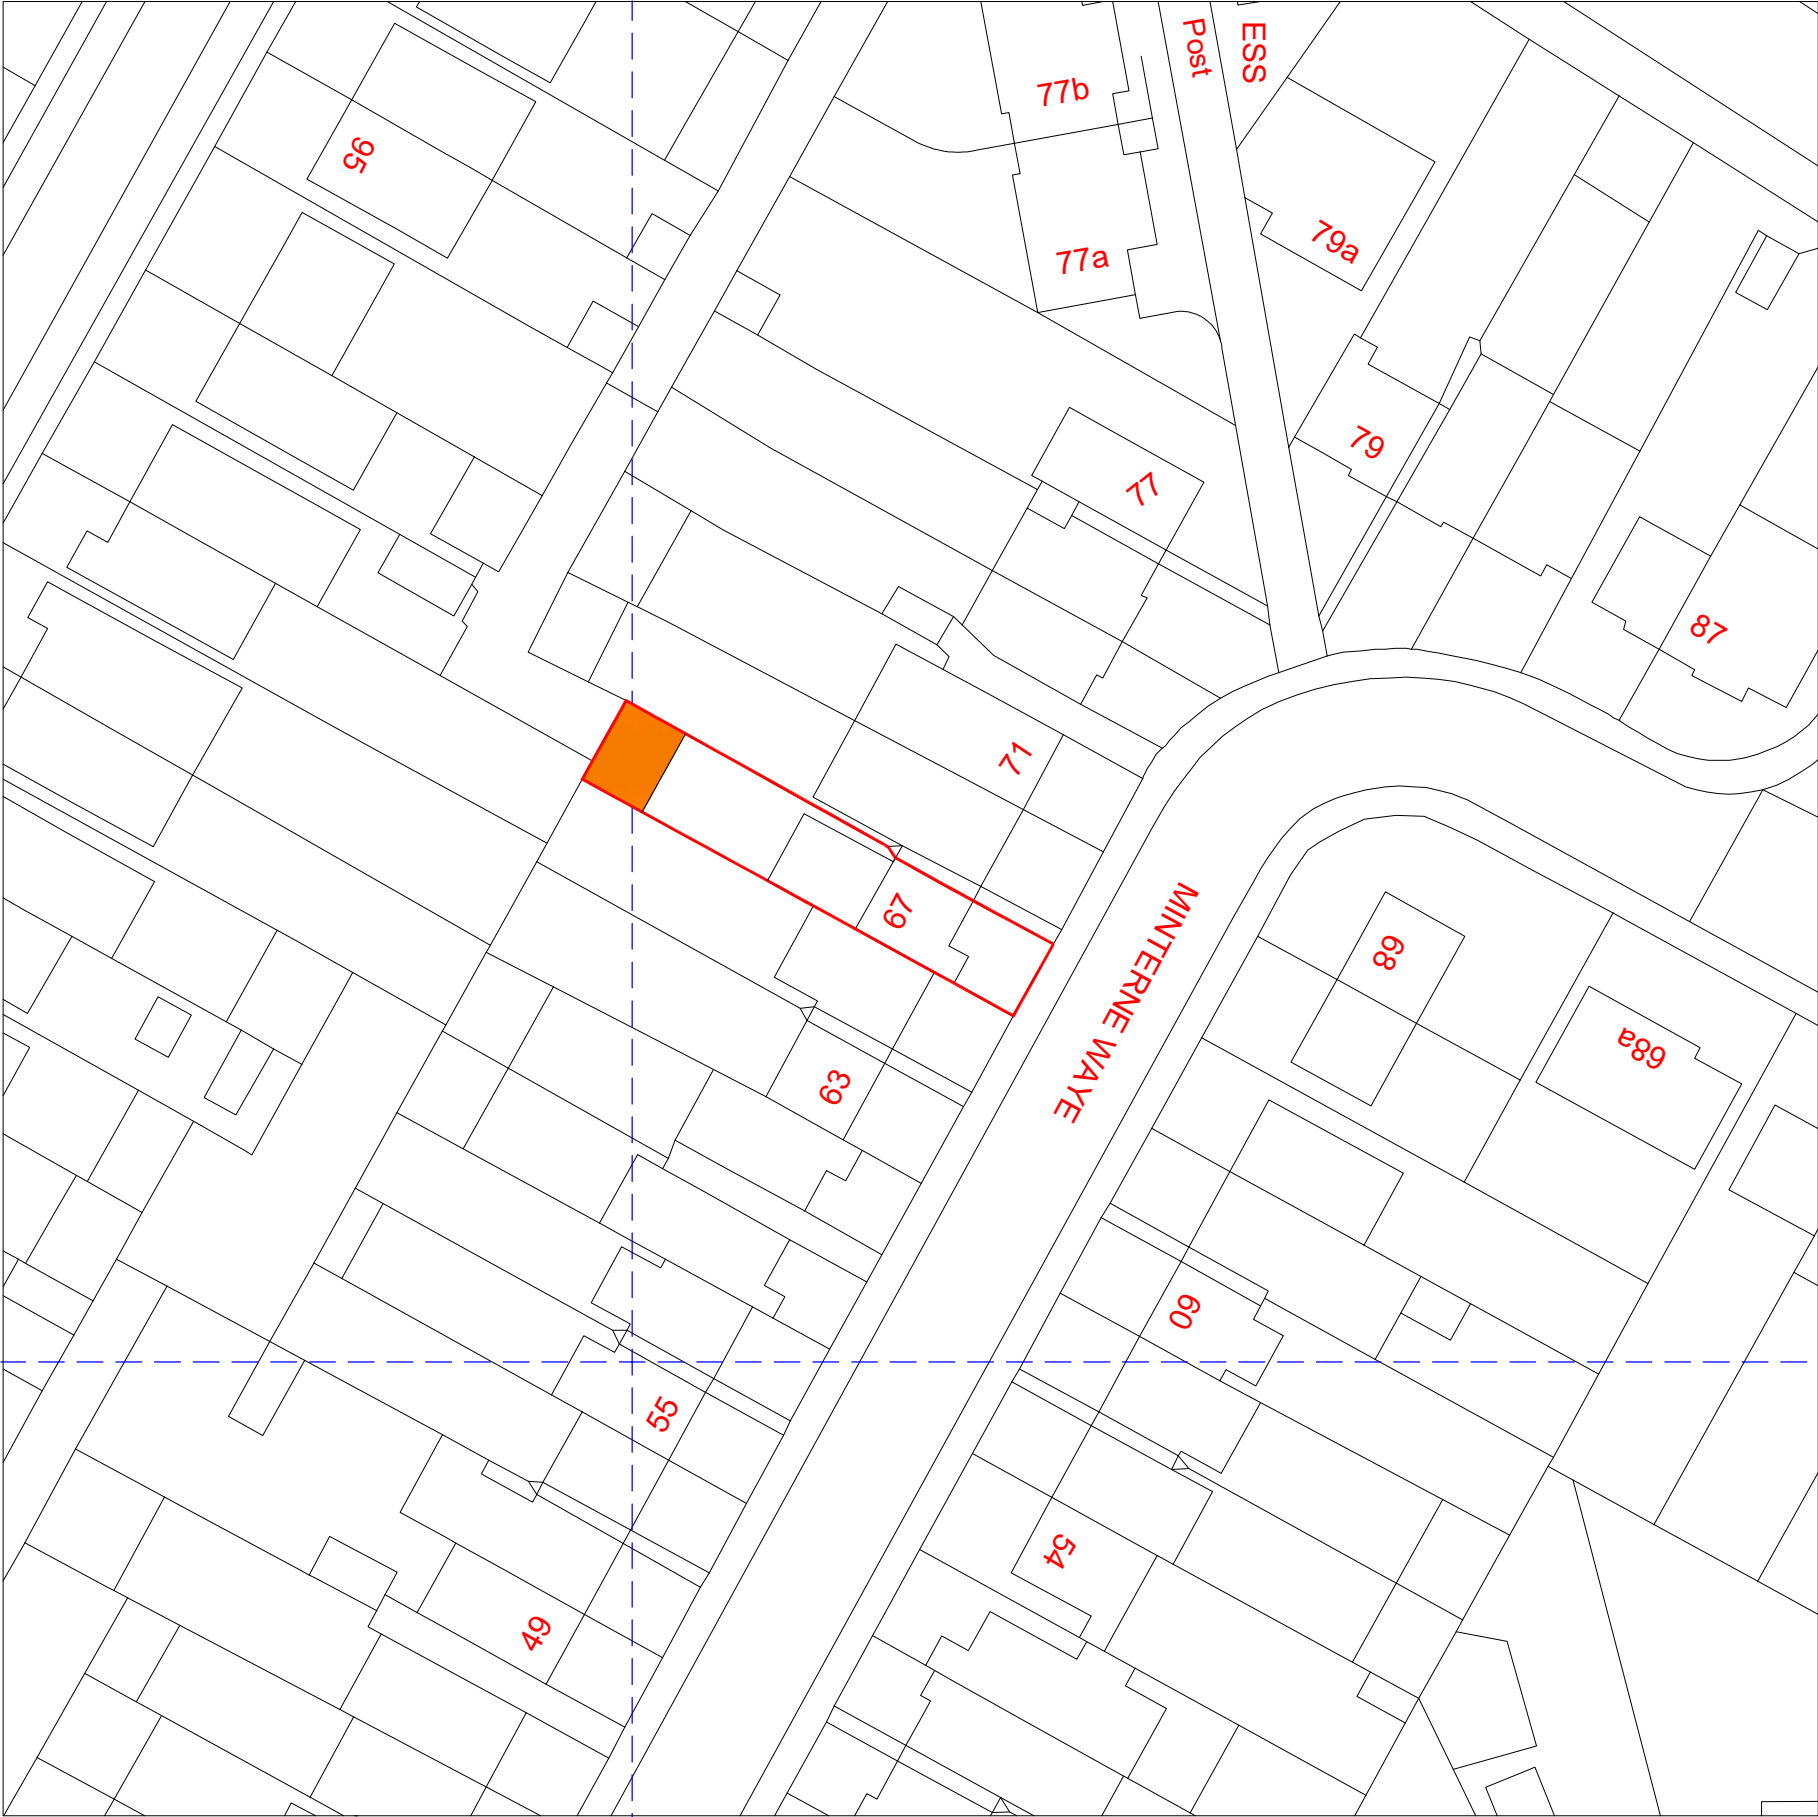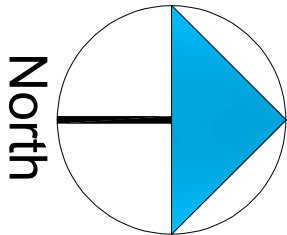

A	Planning Issue	20.08.24	RS
REV	AMENDMENT	DATE	CHND

CLIENT	Almatsegad Weldesenbet
PROJECT	67 Minteme Waye Hayes - Middlesex UB4 OPE
DRAWING TITLE	Proposed Block Plan Sheet 2

SCALE	DRAWN BY	CHECKED	DATE
1:250 @ A1	RS	RS	20.08.24
1:500 @ A3			
DRAWING NUMBER	2024 - 107 - 02	REVISION	A

DRAWING STATUS

Planning Issue