



HARROW VIEW.

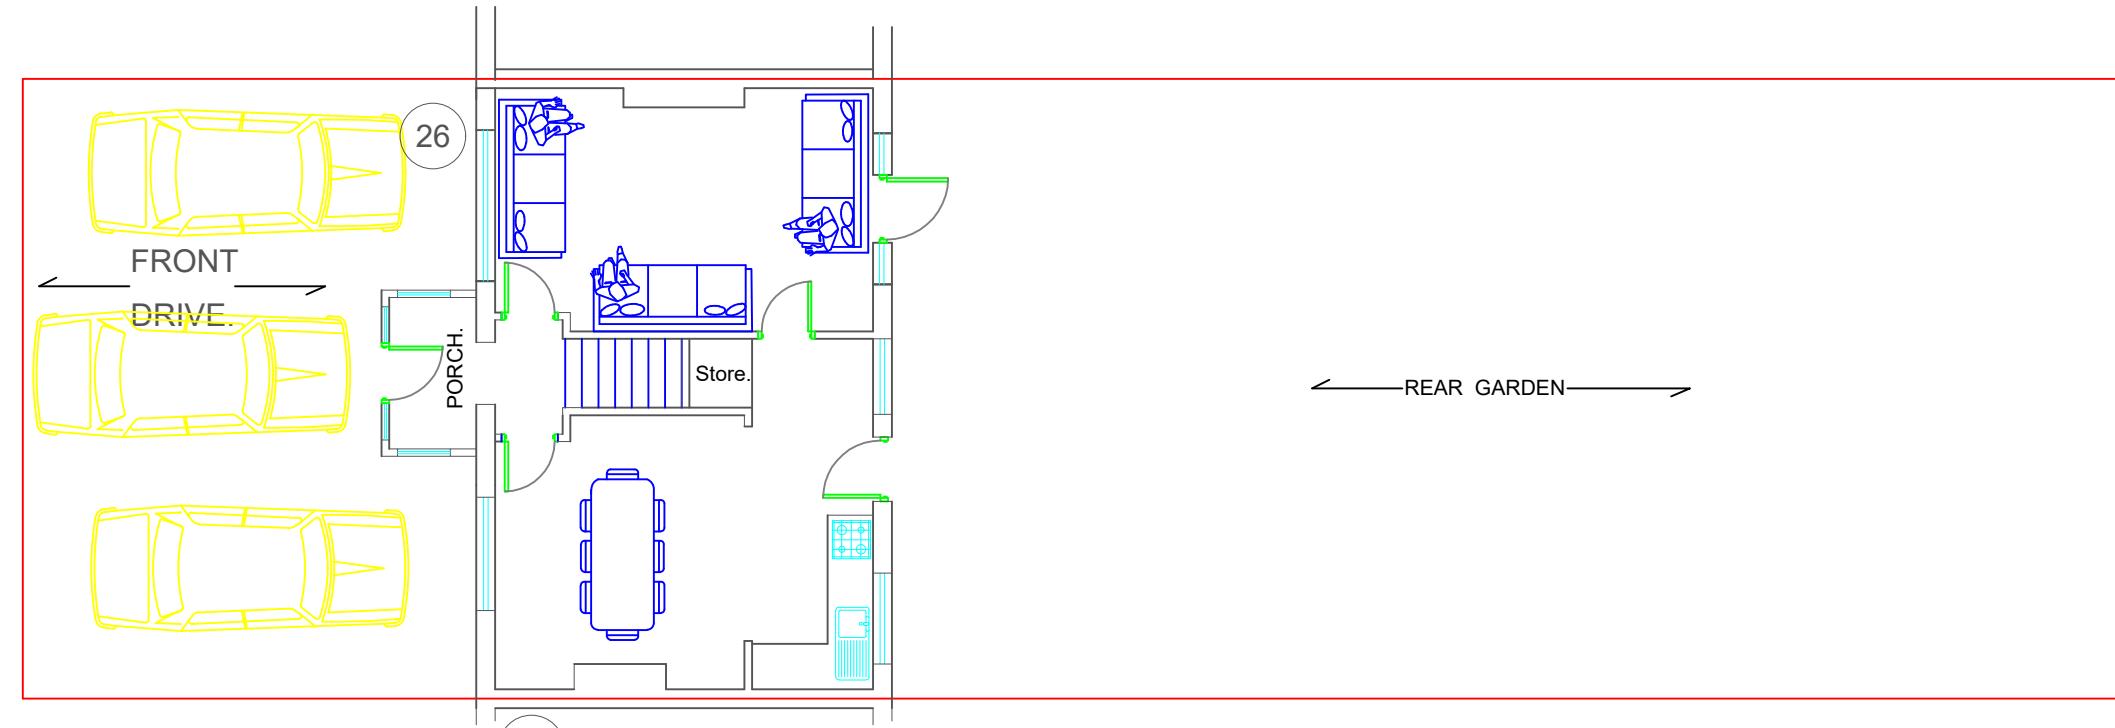

NOTES:

HARROW VIEW.

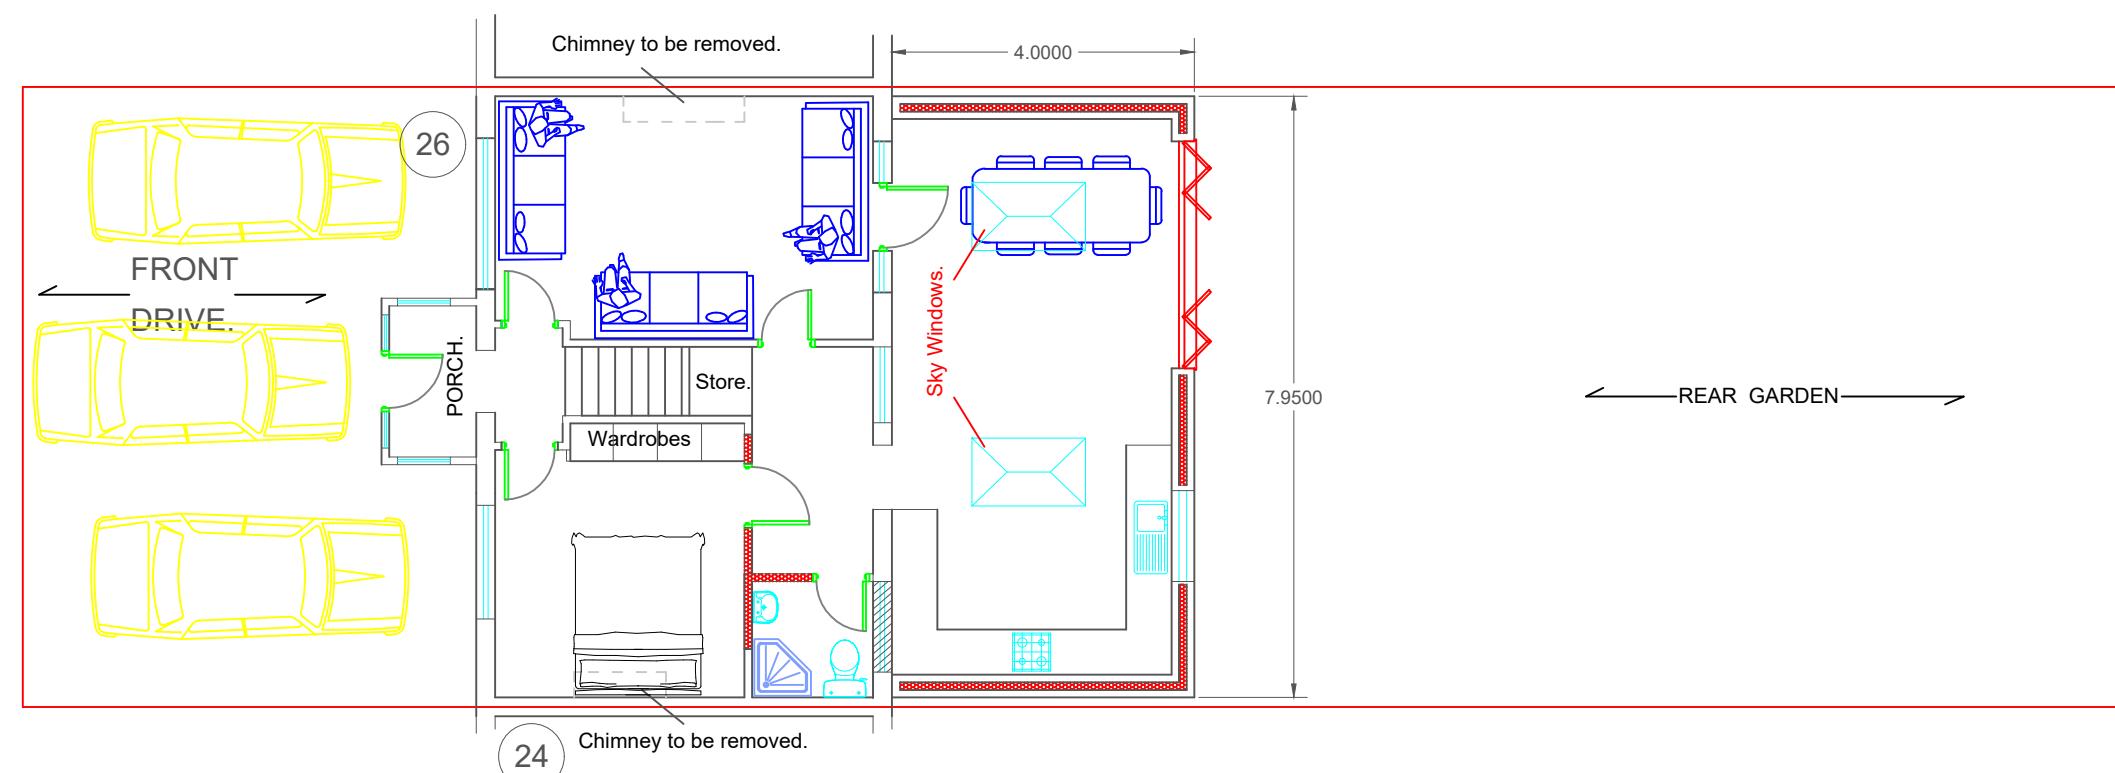

SCALE BAR 1: 100. @ A3

SINGLE STOREY REAR EXTENSION.

26 HARROW VIEW. HAYES.
MIDDLESEX. UB3 2DW.

SCALE 1: 100. DWG. NO. AS/01/A