



Aravind N <aravind.techgeek@gmail.com>

RE: Enquiry about planning permission-26 Cordingley Road, HA47HQ

Aravind N <aravind.techgeek@gmail.com>
To: Planning <planning@hillingdon.gov.uk>

Fri, Jun 16, 2023 at 3:55 PM


Hi Richard,

Thank you for your response and explanation. I have a couple of questions with regards to this request which I have listed below. Can you kindly provide clarifications for these?

- 1) **Scenario-1:** If we plan to install an obscure glazed "openable" side window at the level of the first floor in the staircase in the end of terrace wall (which I believe is called as side elevation) and if it is 1.7 meters "above" the stair immediately below the centre part of the opening of window (as referred in the attached picture to this email). Does this require planning permission?
- 2) **Scenario-2:** The same as scenario-1, except if we plan to install an obscure glazed "non-openable" side window, does this require planning permission?

Regards,
Aravind

[Quoted text hidden]

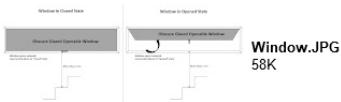



Aravind N <aravind.techgeek@gmail.com>

RE: Enquiry about planning permission-26 Cordingley Road, HA47HQ


Planning <planning@hillingdon.gov.uk>
To: Aravind N <aravind.techgeek@gmail.com>

Mon, Jun 19, 2023 at 4:29 PM

Aravind,

Thanks.

The sketch provided would be permitted development: i.e. scenario 1-

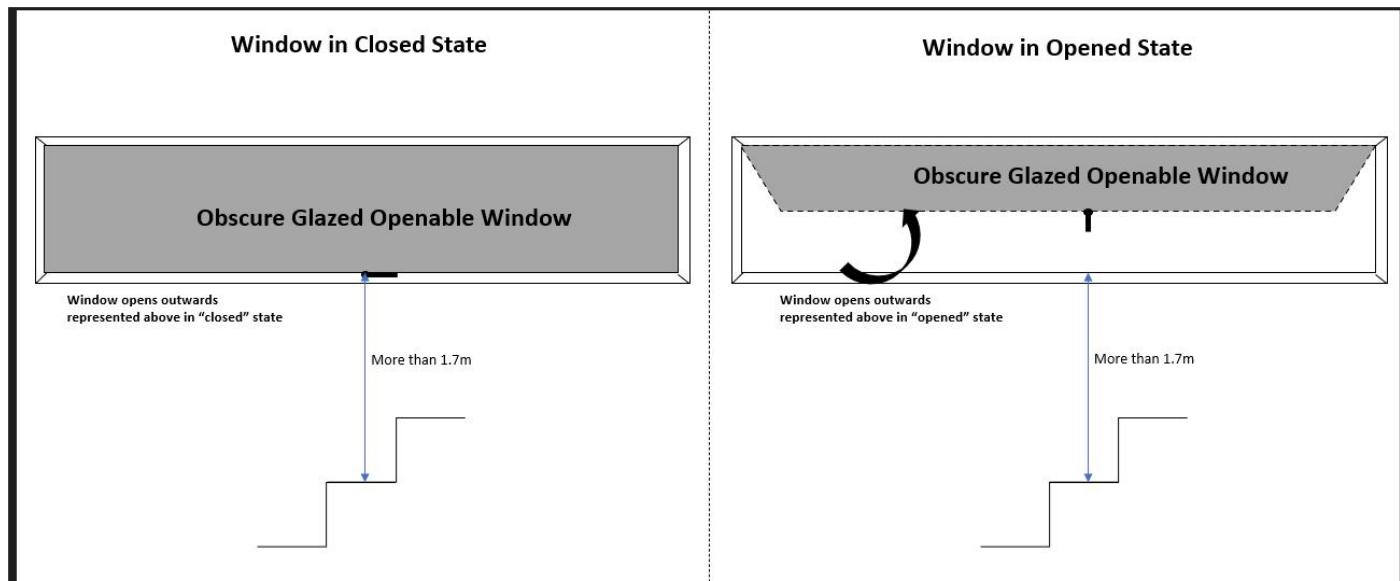

Scenario 2 would not require planning permission either.

Please note that the comments made in this email represent officer opinion and cannot be seen to prejudice the Local Planning Authority's formal determination in relation to any application or planning matter.

Regards

Richard Buxton

BA (Hons) Dip TP

Planning Information Officer
Planning

Place

Location, Civic Centre
London Borough of Hillingdon

01895 250230
rbuxton@hillingdon.gov.uk