


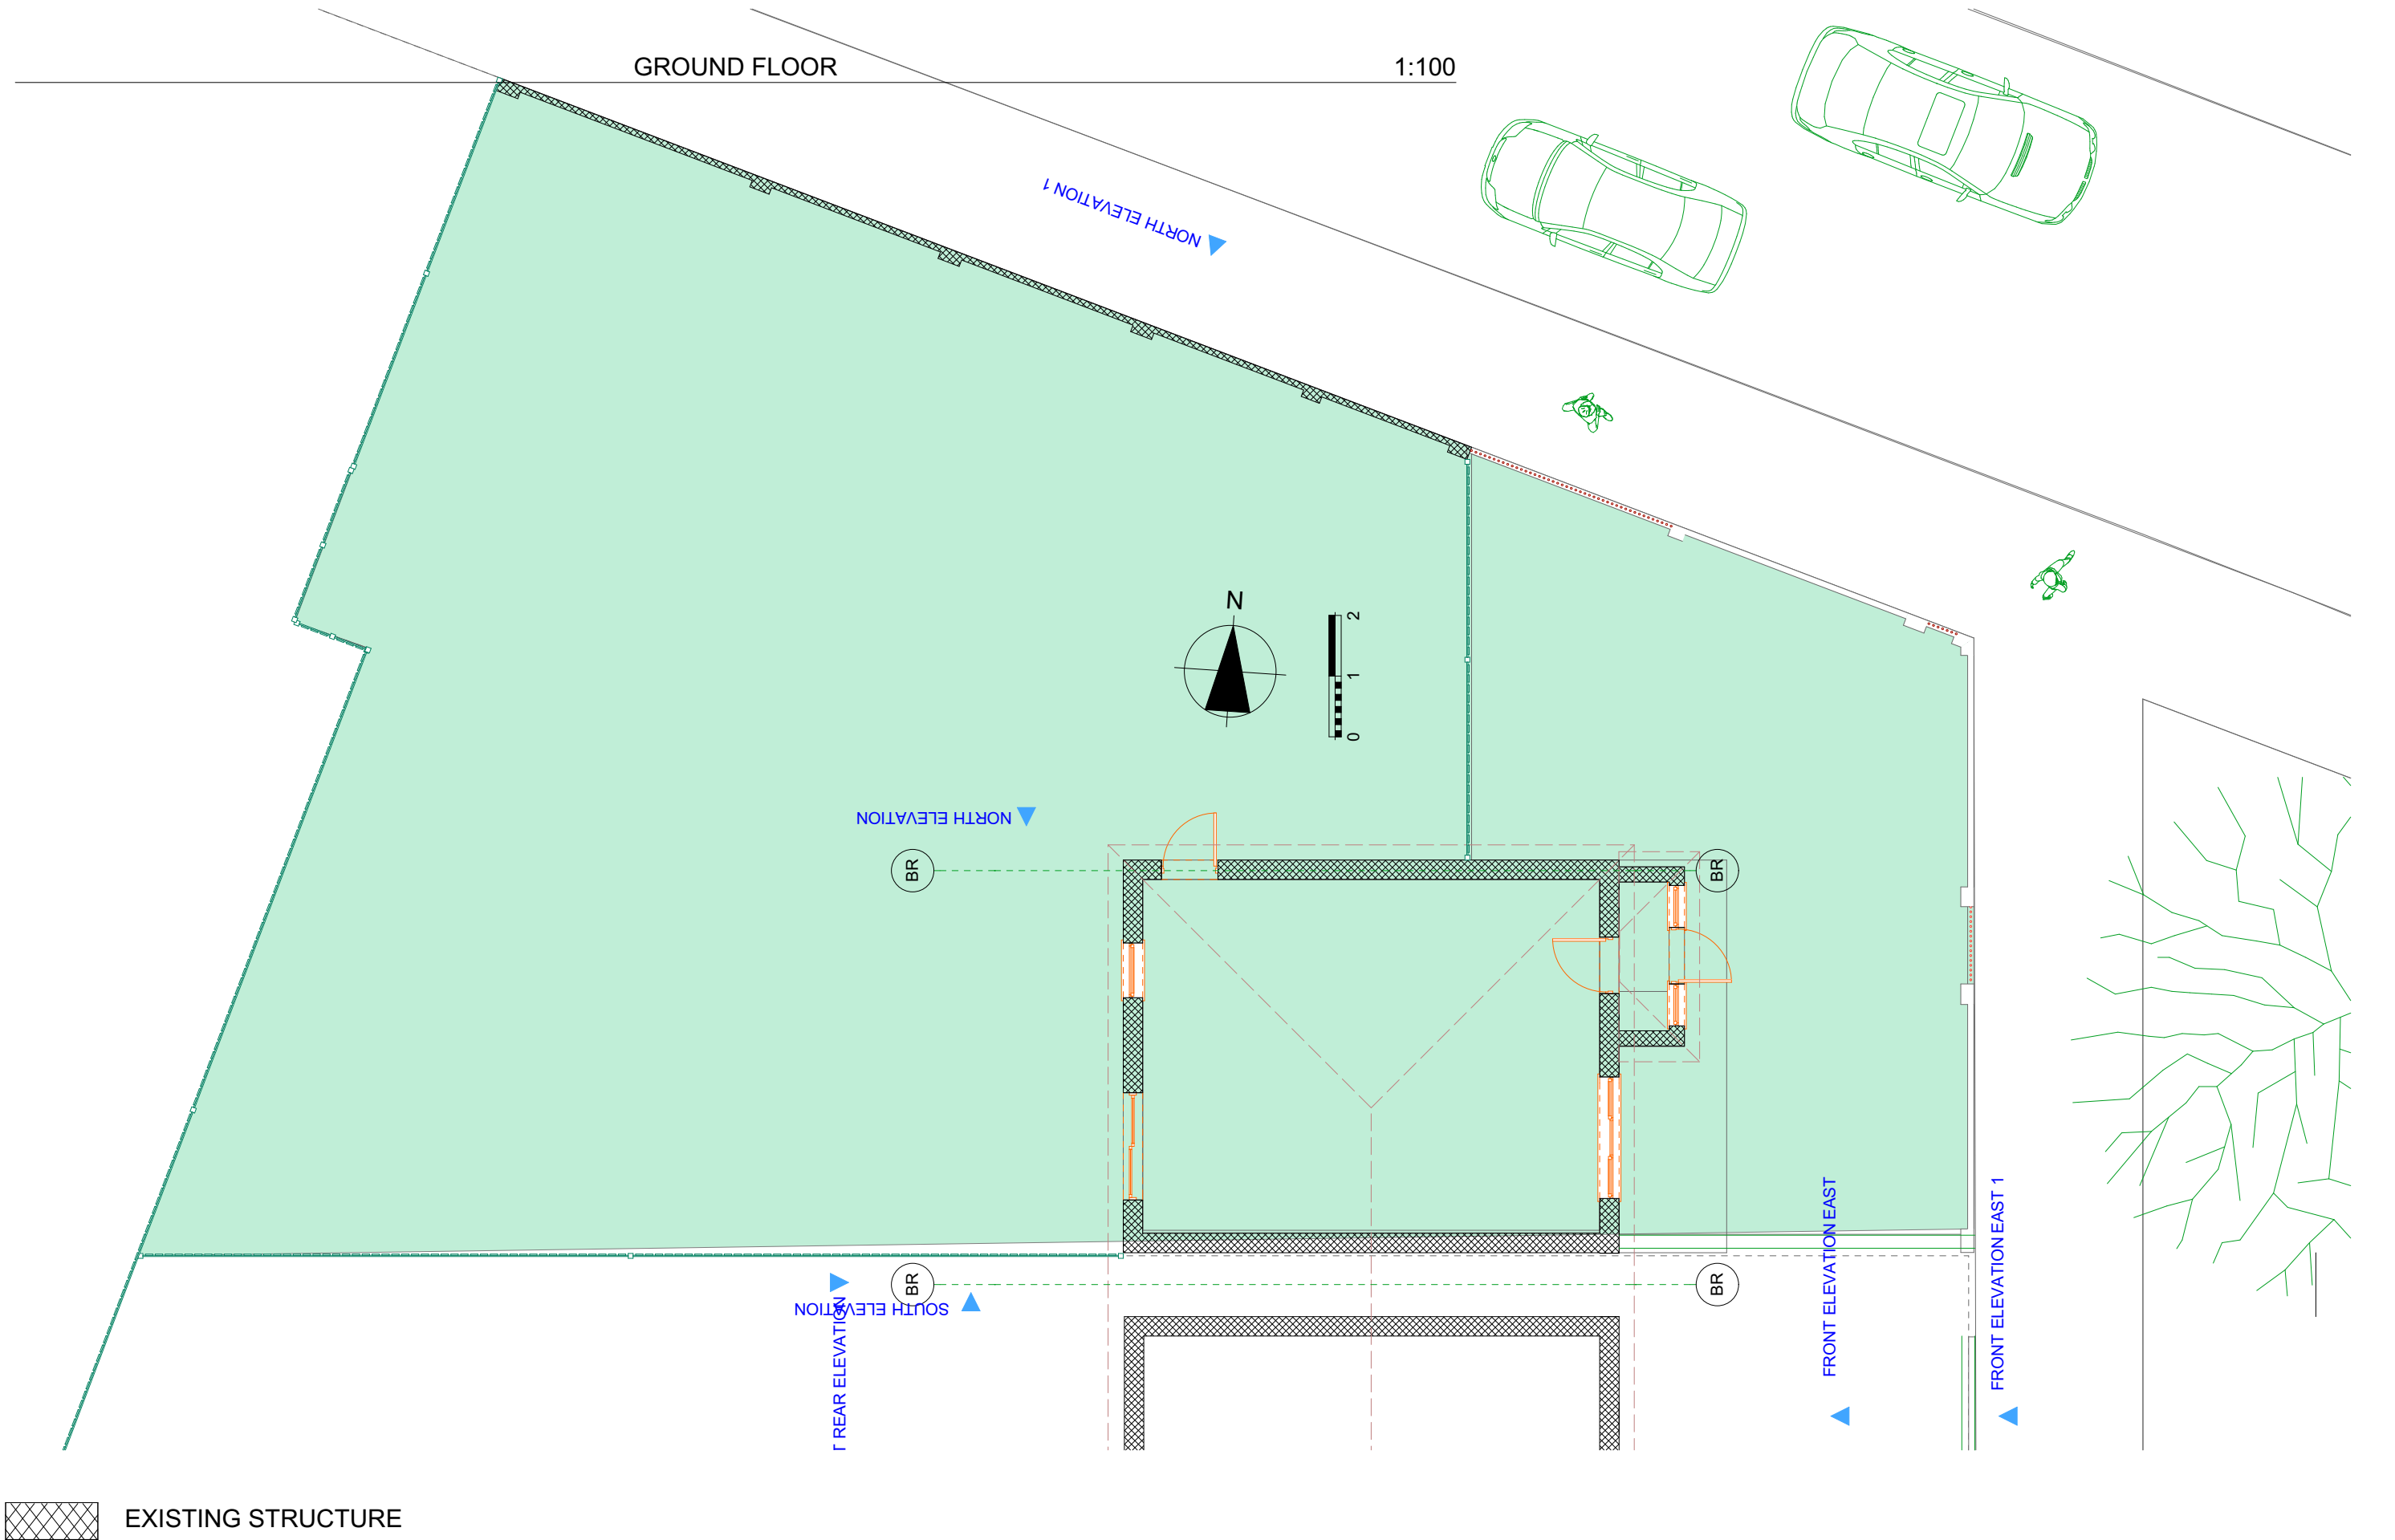

COMPANY DO NOT ACT AS PRINCIPAL DESIGNER (CMD REGULATION 2015) DO NOT SCALE FROM THIS DRAWING, WORK TO FIGURED DIMENSIONS ON SITE

DRAWING	PROPOSED GROUND FLOOR PLAN 1-100	44 Felaw Maltings Felaw Street IP2 8SJ Ipswich	architect-4U www.architect-4u.co.uk	PROJECT TITLE	BOUNDARY FENCE	SCALE	SCALE	PROJECT ID
	DRAWING STATUS			CLIENT	MRS. ASIA HOSSAIN	AT	21/07/2023	2307- 0600
				ADDRESS	92 STAFFORD ROAD, RUISLIP, HA4 6PF	SCALE	PAPER SCALE	DRAWING NR
						1:100	A3	106