




FRONT ELEVATION EAST

1:100

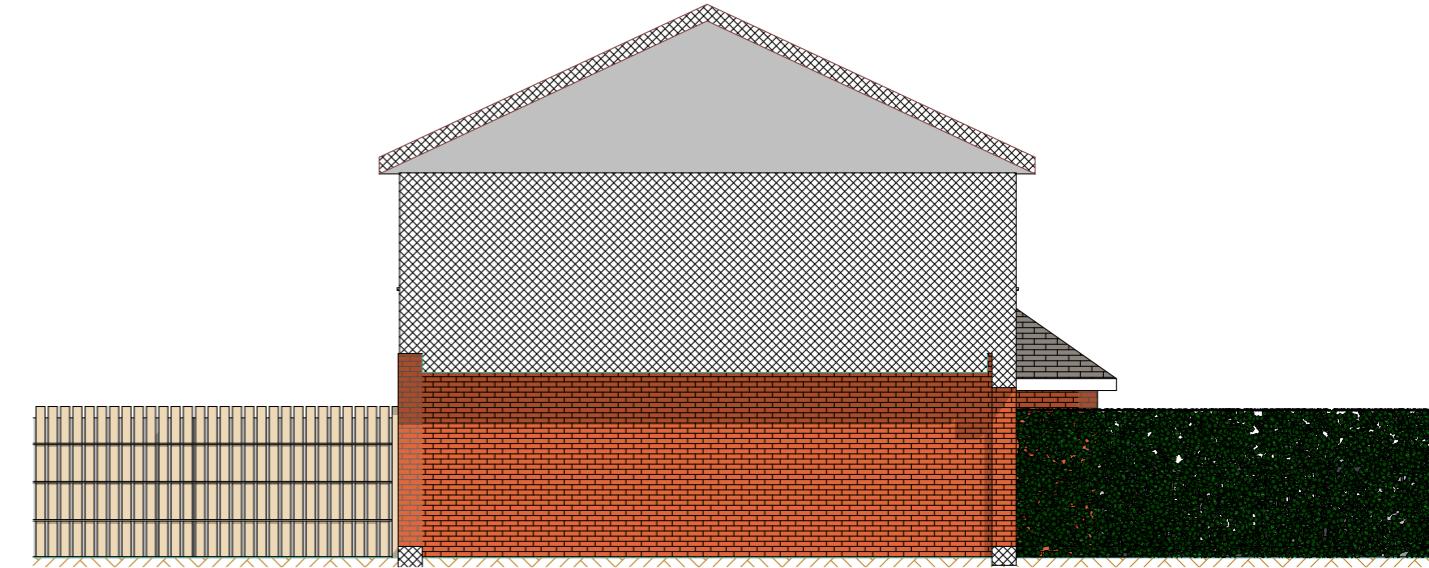


SOUTH ELEVATION

1:100



WEST REAR ELEVATION

1:100

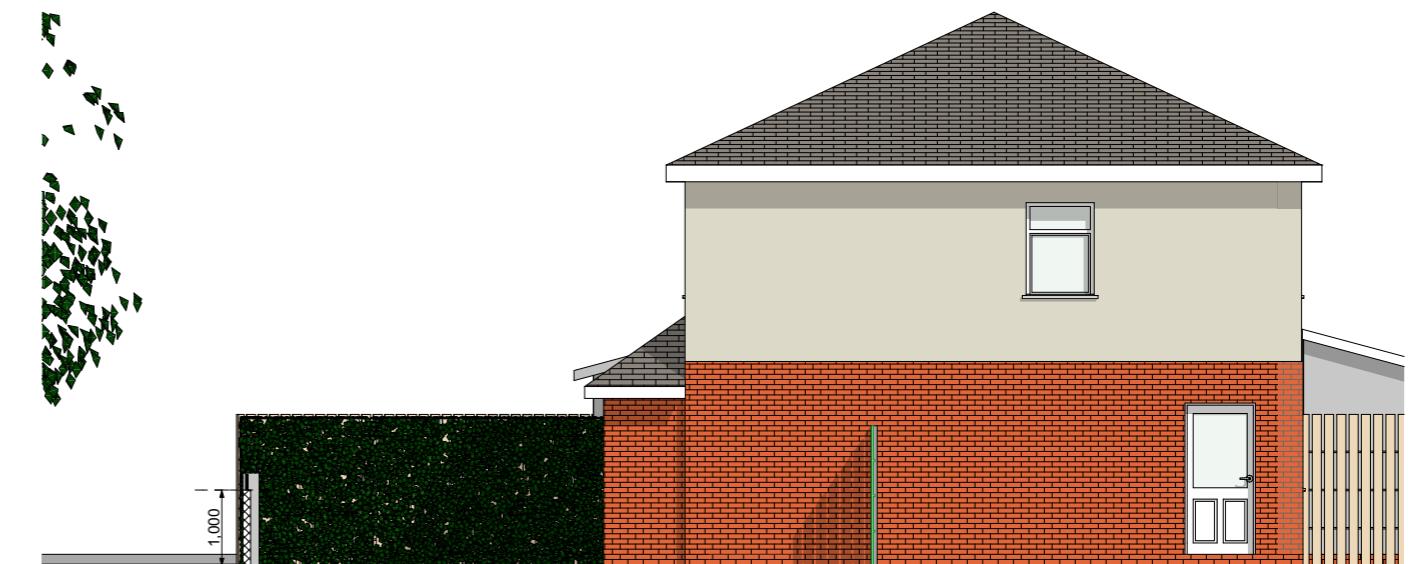

SOUTH ELEVATION

1:100



EXISTING STRUCTURE

COMPANY DO NOT ACT AS PRINCIPAL DESIGNER (CMD REGULATION 2015) DO NOT SCALE FROM THIS DRAWING, WORK TO FIGURED DIMENSIONS ON SITE

DRAWING	ELEVATIONS EXISTING /PROPOSED	44 Felaw Maltings Felaw Street IP2 8SJ Ipswich	<b>architect-4U</b> www.architect-4u.co.uk	PROJECT TITLE	BOUNDARY FENCE	SCALE	SCALE	PROJECT ID
				CLIENT	MRS. ASIA HOSSAIN	AT	21/07/2023	2307- 0600
DRAWING STATUS	PLANNING APPLICATION			ADDRESS	92 STAFFORD ROAD, RUISLIP, HA4 6PF	SCALE	PAPER SCALE	DRAWING NR
						1:100	A3	108