



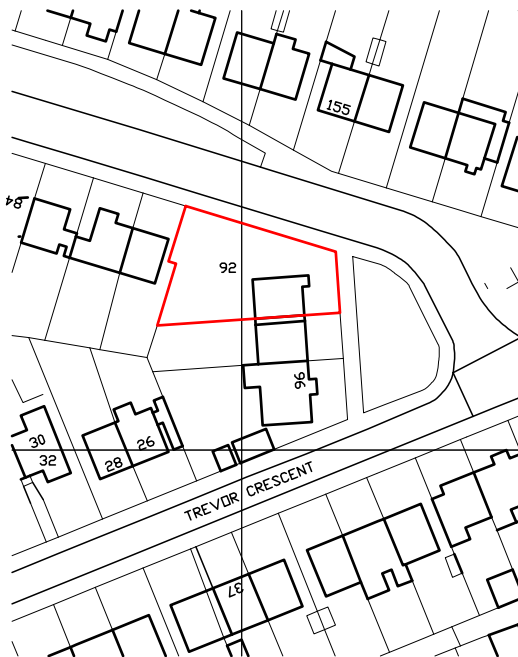

Crown Copyright and database rights 2023. OS
100031961 National Map Centre. Purchased
20/07/2023 1 year licence.

0 20 40

ALLOTMENT BOUNDARY

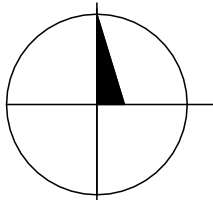

NORTH

PROJECT TITLE	BOUNDARY FENCE	DRAWN BY	ISSUE DATE	PROJECT ID
CLIENT	MRS. ASIA HOUSSAIN	AT	2024/05/20	2307-0600
ADDRESS	92 Stafford Road, Ruislip, HA4 6PF	SCALE	PAPER SIZE	DRAWING NR
DRAWING	LOCATION PLAN	SCALE 1:1250	A4	050
DRAWING STATUS	PLANNING APPLICATION	Felaw Maltings 44 Felaw Street Ipswich, IP2 8SJ	architect-4U  www.architect-4u.co.uk	