



FRONT ELEVATION EAST

1:100




SOUTH ELEVATION

1:100




WEST REAR ELEVATION

1:100

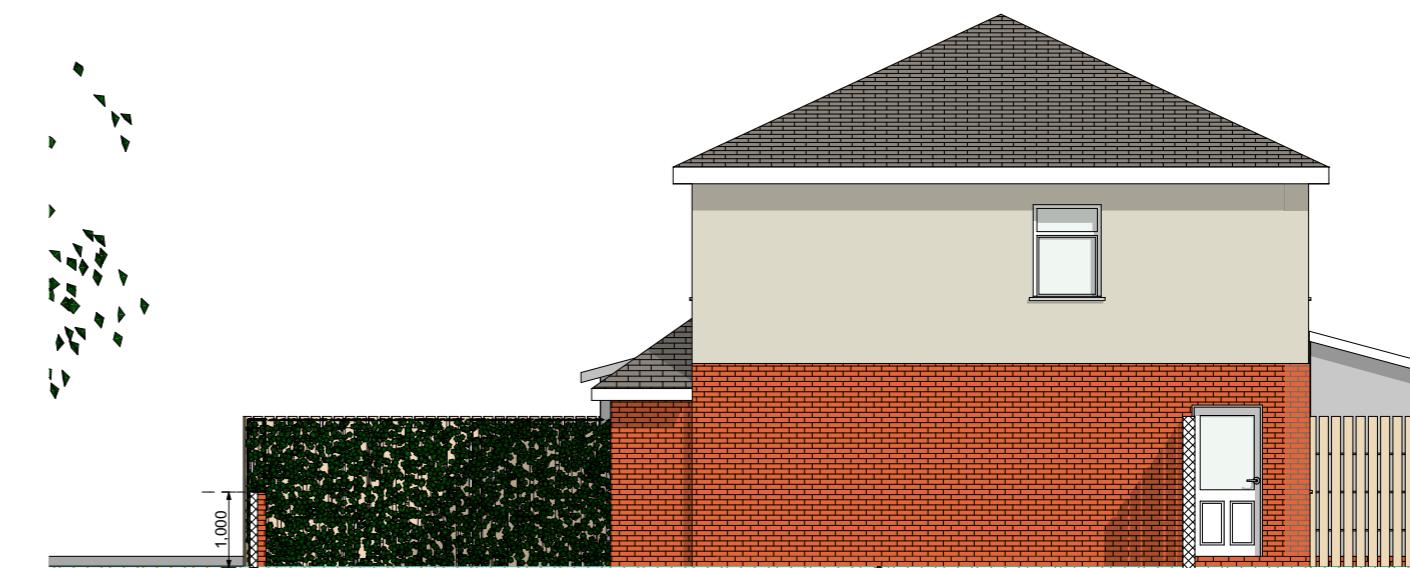

SOUTH ELEVATION

1:100

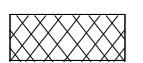

EXISTING STRUCTURE

COMPANY DO NOT ACT AS PRINCIPAL DESIGNER (CMD REGULATION 2015) DO NOT SCALE FROM THIS DRAWING, WORK TO FIGURED DIMENSIONS ON SITE

DRAWING	ELEVATIONS EXISTING BEFORE CHANGING THE FENCING	44 Felaw Maltings Felaw Street IP2 8SJ Ipswich	<b>architect-4U</b> www.architect-4u.co.uk	PROJECT TITLE	ALTERATION TO THE BOUNDARY FENCE	SCALE	SCALE	PROJECT ID
				CLIENT	MRS. ASIA HOSSAIN	AT	20/05/2024	2307- 0600
DRAWING STATUS	PLANNING APPLICATION			ADDRESS	92 STAFFORD ROAD, RUISLIP, HA4 6PF	SCALE	PAPER SCALE	DRAWING NR
						1:100	A3	103