
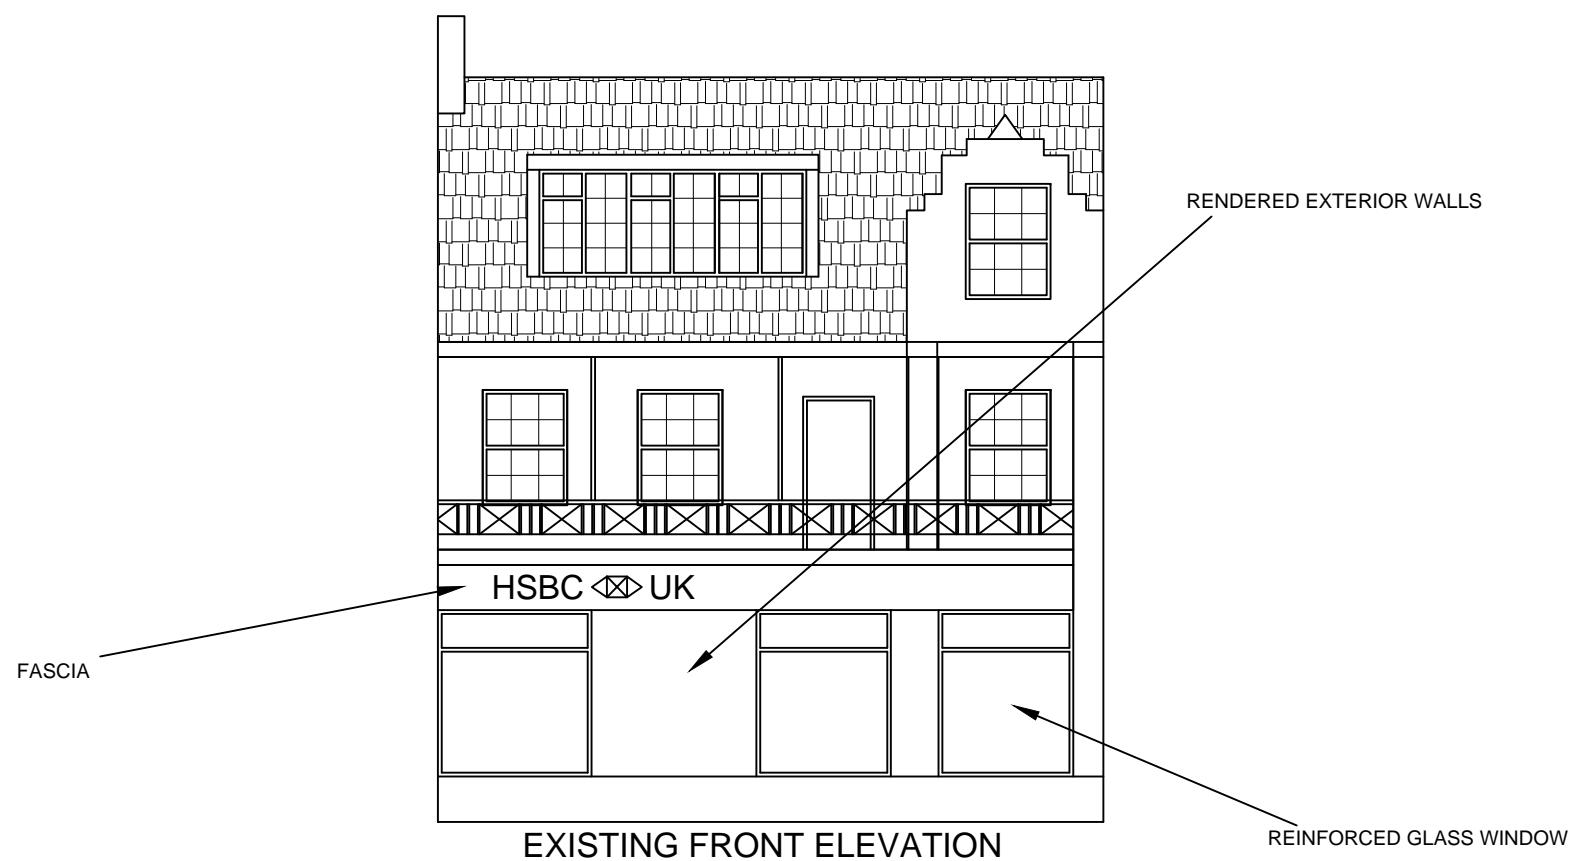


MATERIAL SCHEDULE:

- REINFORCED SHATTERPROOF GLASS WINDOW PANELS
- BLACK ALUMINIUM DOOR AND WINDOW FRAMES
- RENDERED EXTERIOR WALLS
- WHITE SHOP FRONT FASCIA

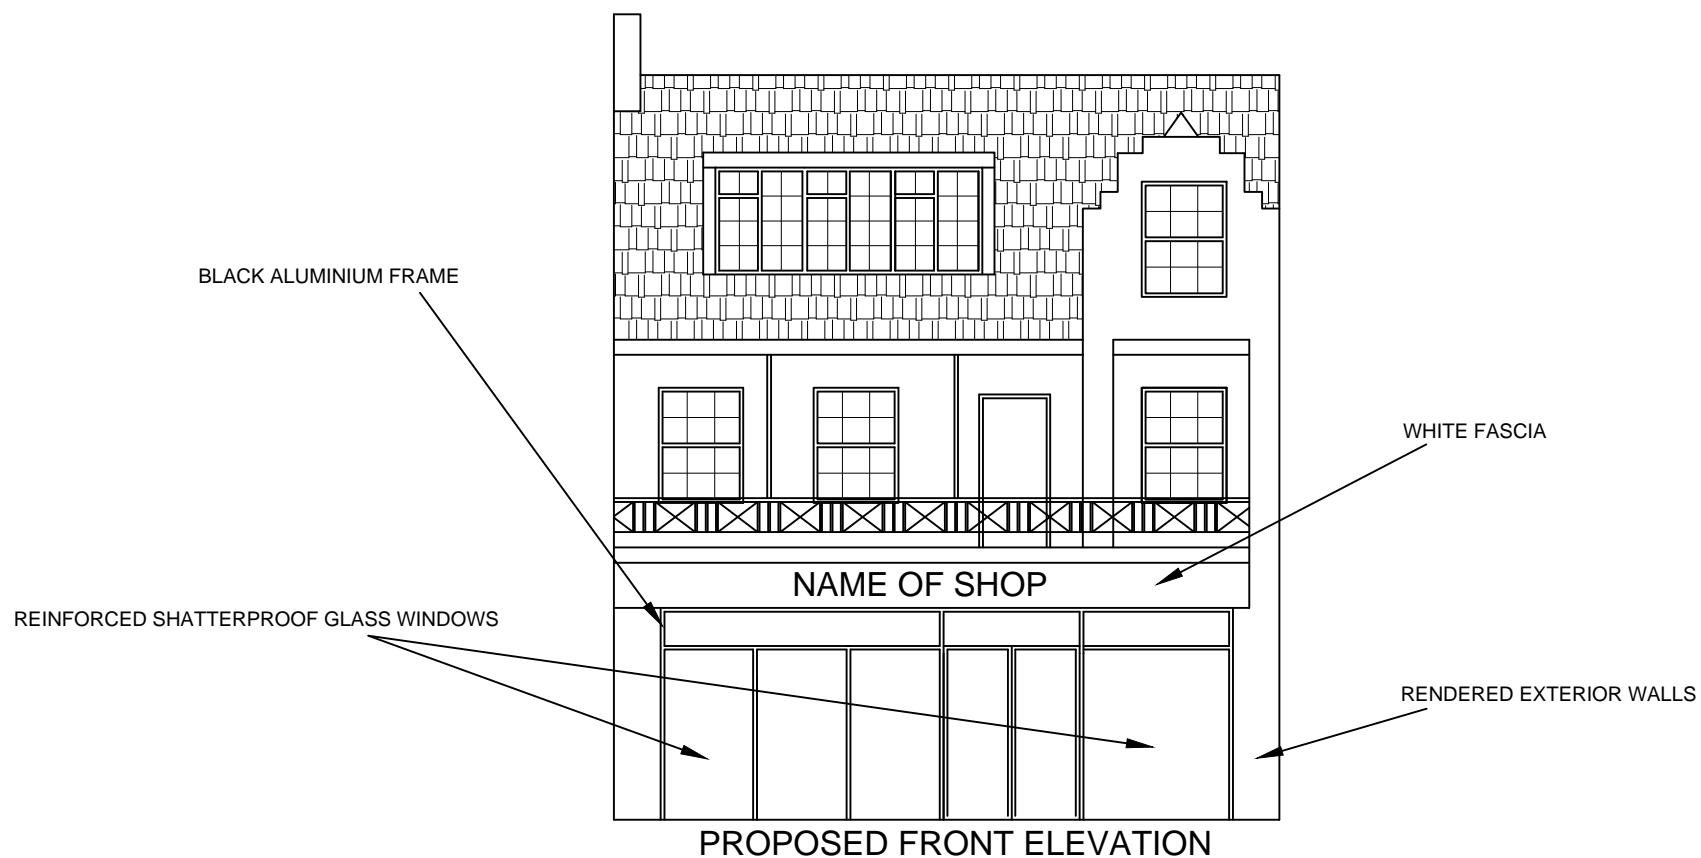

<p>Note ALL DIMENSIONS TO BE USED AS A GUIDE AND TO BE CHECKED AND VERIFIED ON SITE BEFORE CONSTRUCTION PHASE. DO NOT SCALE FROM THIS DRAWING. ANY AREAS INDICATED ON THIS DRAWING ARE FOR GUIDANCE ONLY AND NO RESPONSIBILITY IS TAKEN FOR THEIR ACCURACY.</p>	<p>0 1 2 3 4 5 6</p> <p>Scale bar 1:100</p>	<p>Job Title PROPOSED CHANGE OF SHOP FRONT AT: 179 FIELD END ROAD, RUISLIP, HA5 1QR</p>	<p>Scale 1:100</p>
			<p>Date JUNE 2023</p>
			<p>Drawing No. 179/FER/05</p>
	<p>Drawing Title MATERIAL SCHEDULE</p>		