




Front Elevation

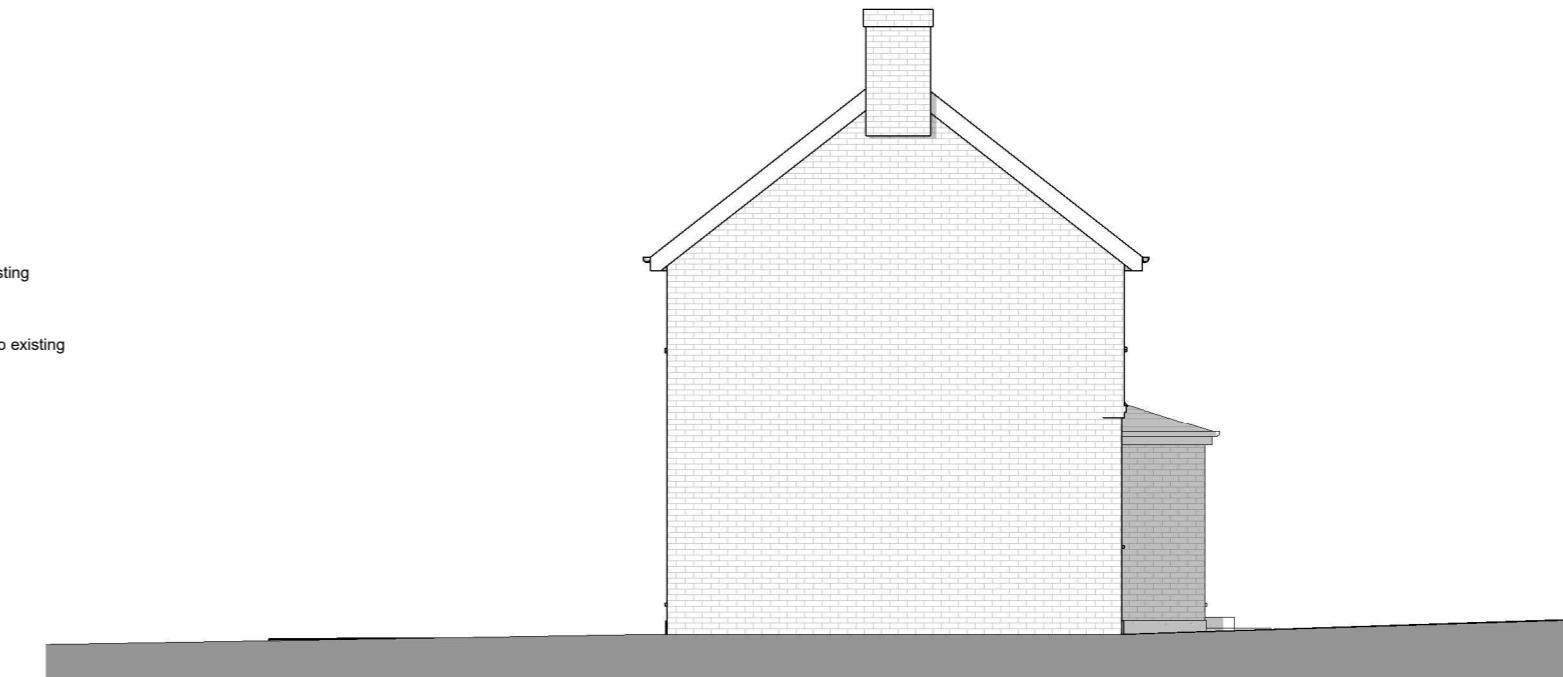

Side 1 Elevation

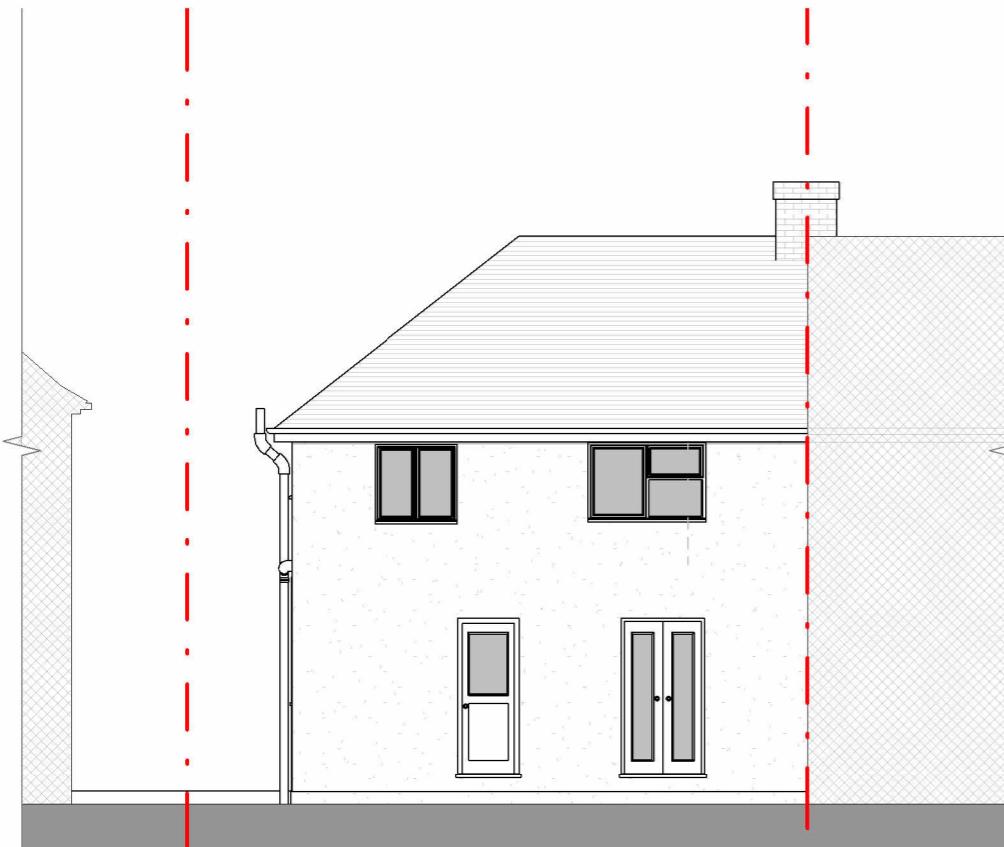

Rear Elevation

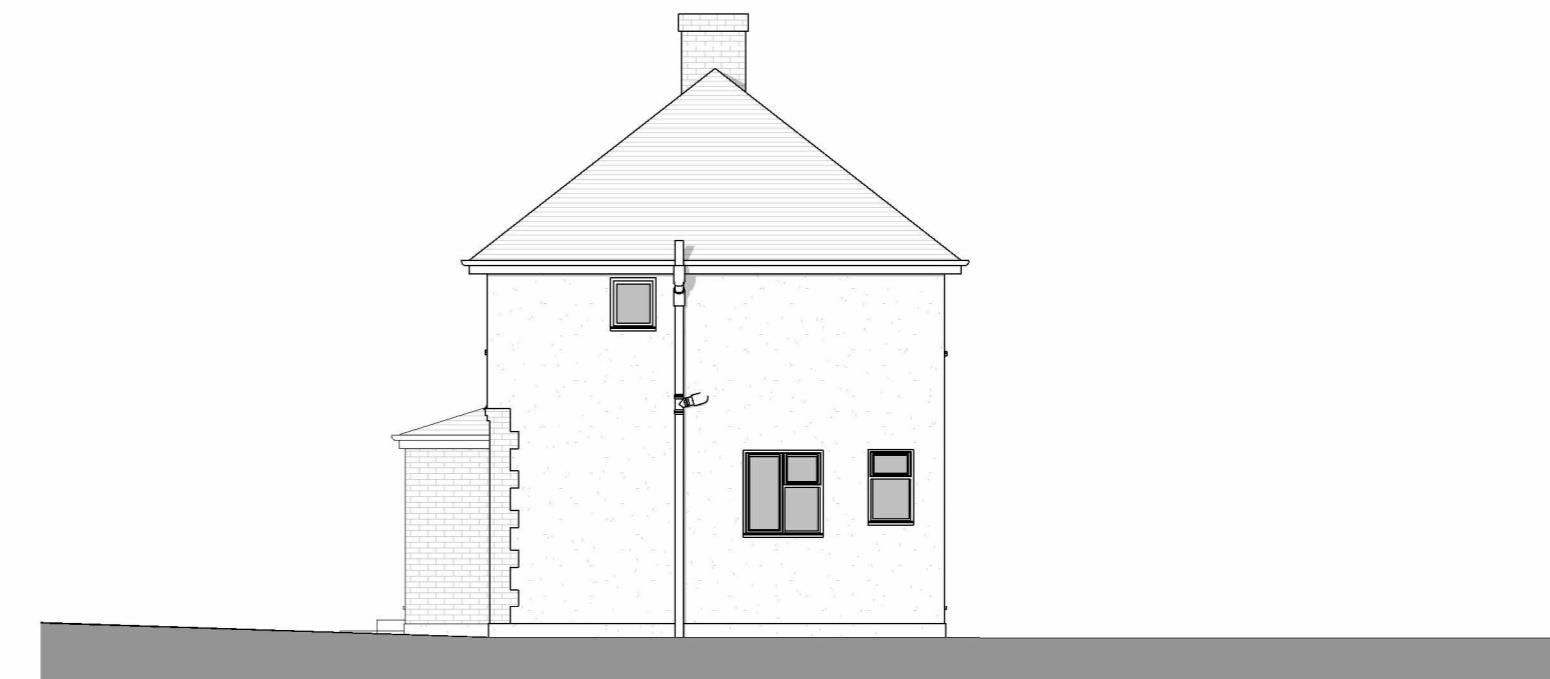

Side 2 Elevation