


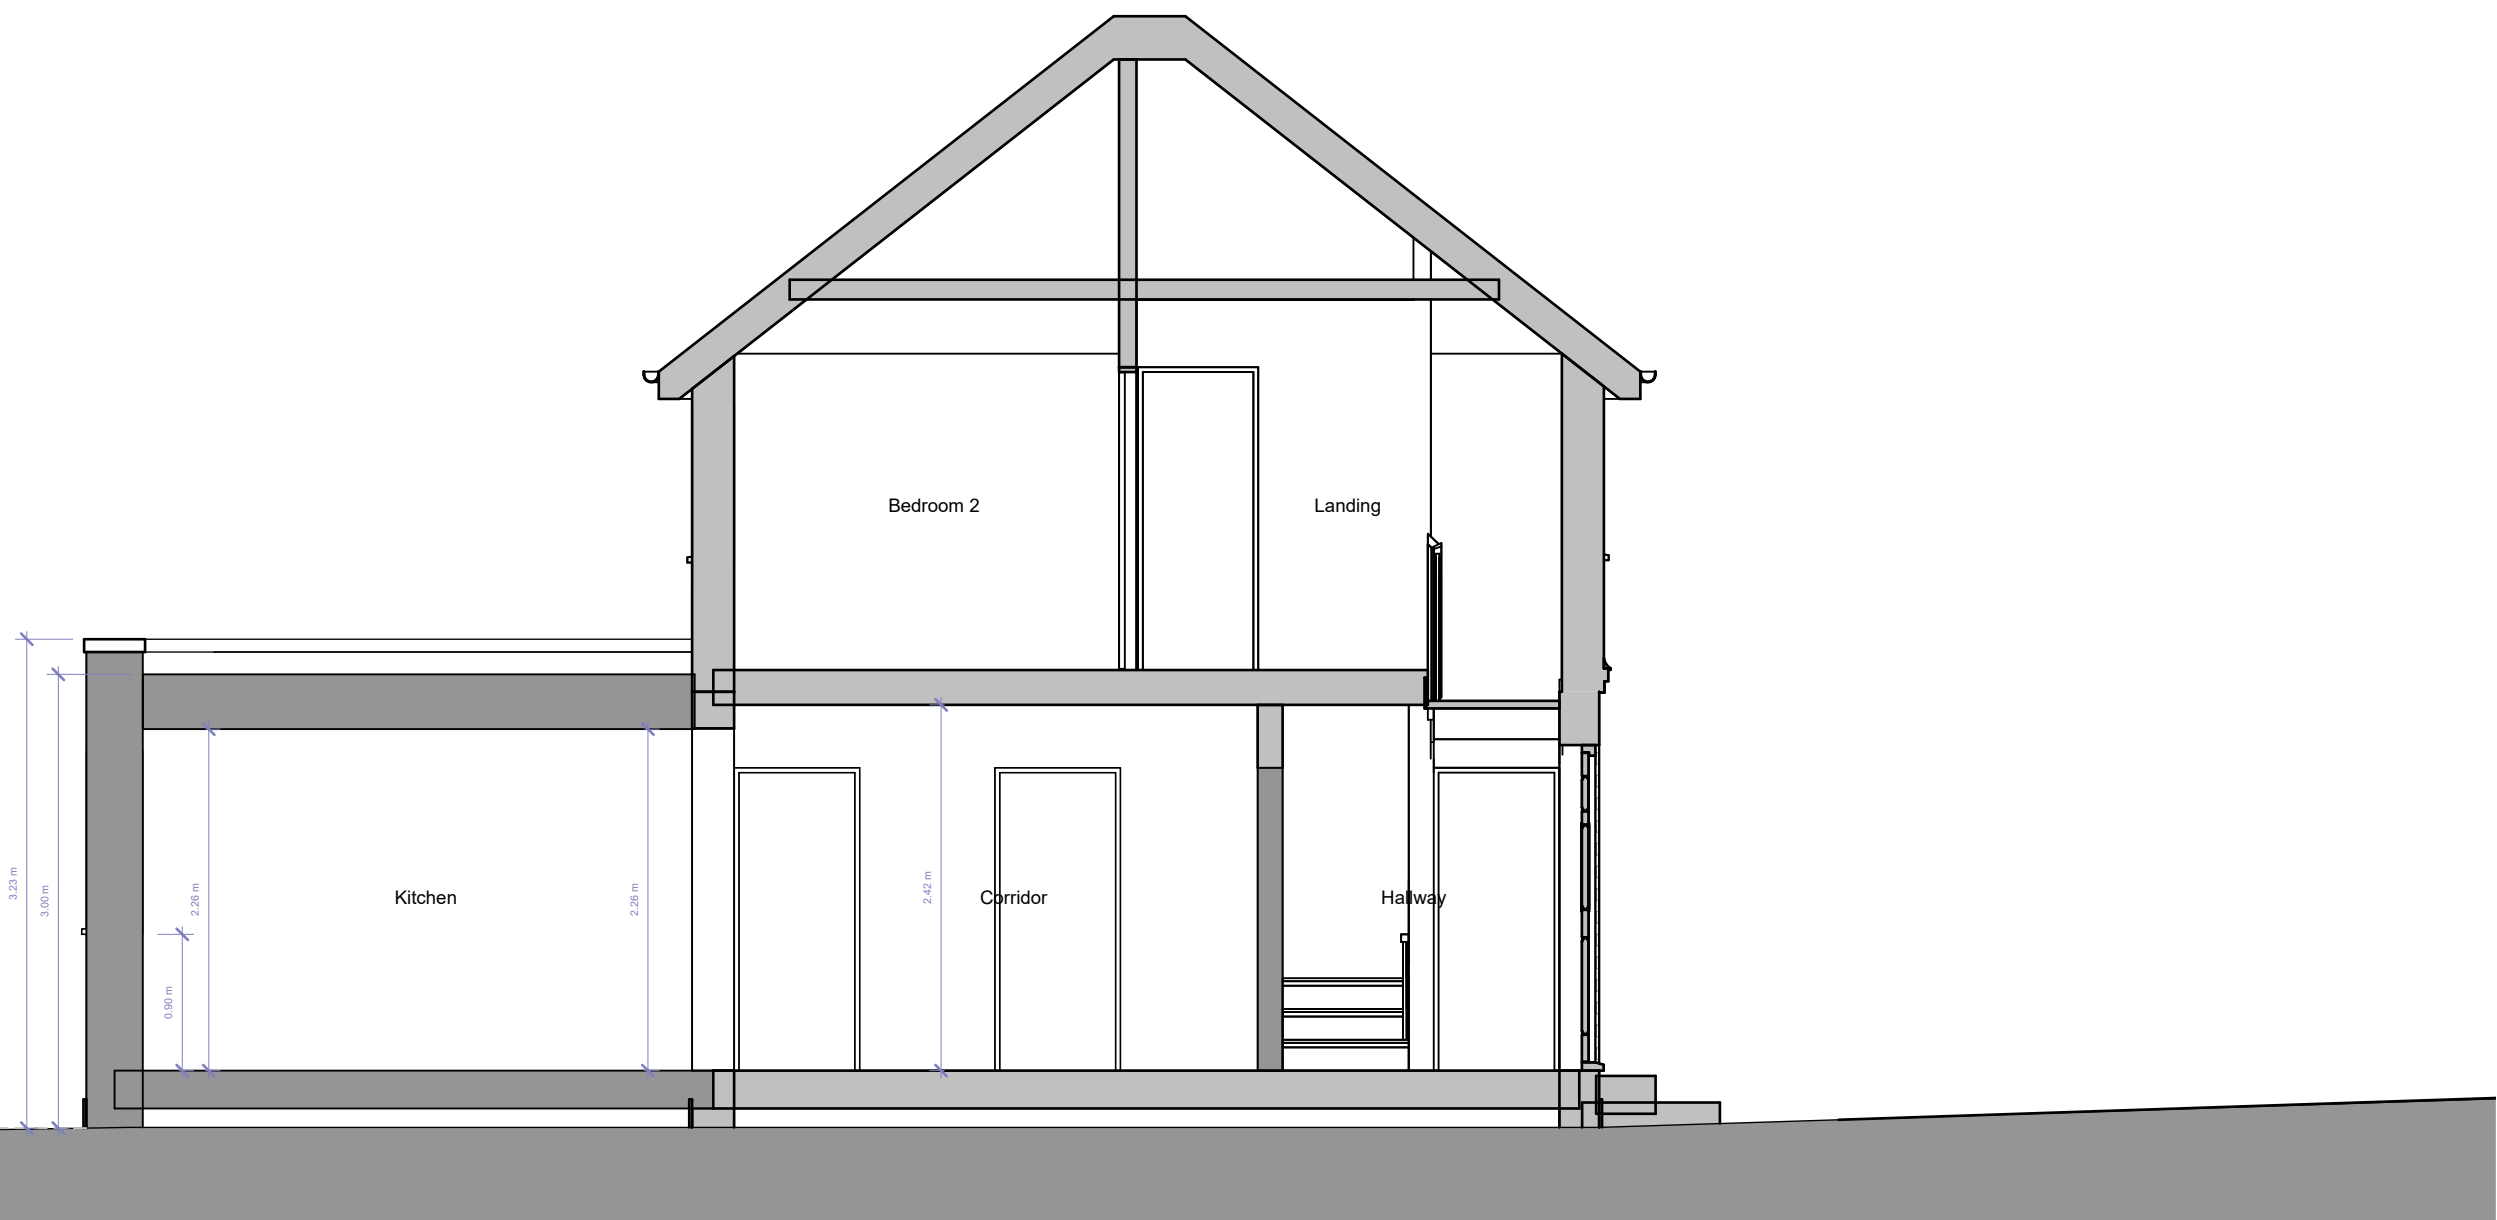

Section 1

 FLUENT ARCHITECTURAL DESIGN SERVICES TEL: 0800 043 8838 E-MAIL: INFO@FLUENT-ADS.CO.UK WEB: FLUENT-ADS.CO.UK	3 Ash Grove. West Drayton	Scale @ A3 1 : 50	Drawing number P.M.2.700	Key: Existing Proposed SVP Boundary line Existing drainage Proposed drainage Overhead 0 1 2 3 4 5 GRAPHIC SCALE: 1:50	No.	Description	Date
	Proposed Section	Date 19.06.2023	Project number 2112				
		Drawn by SZ	Rev				