
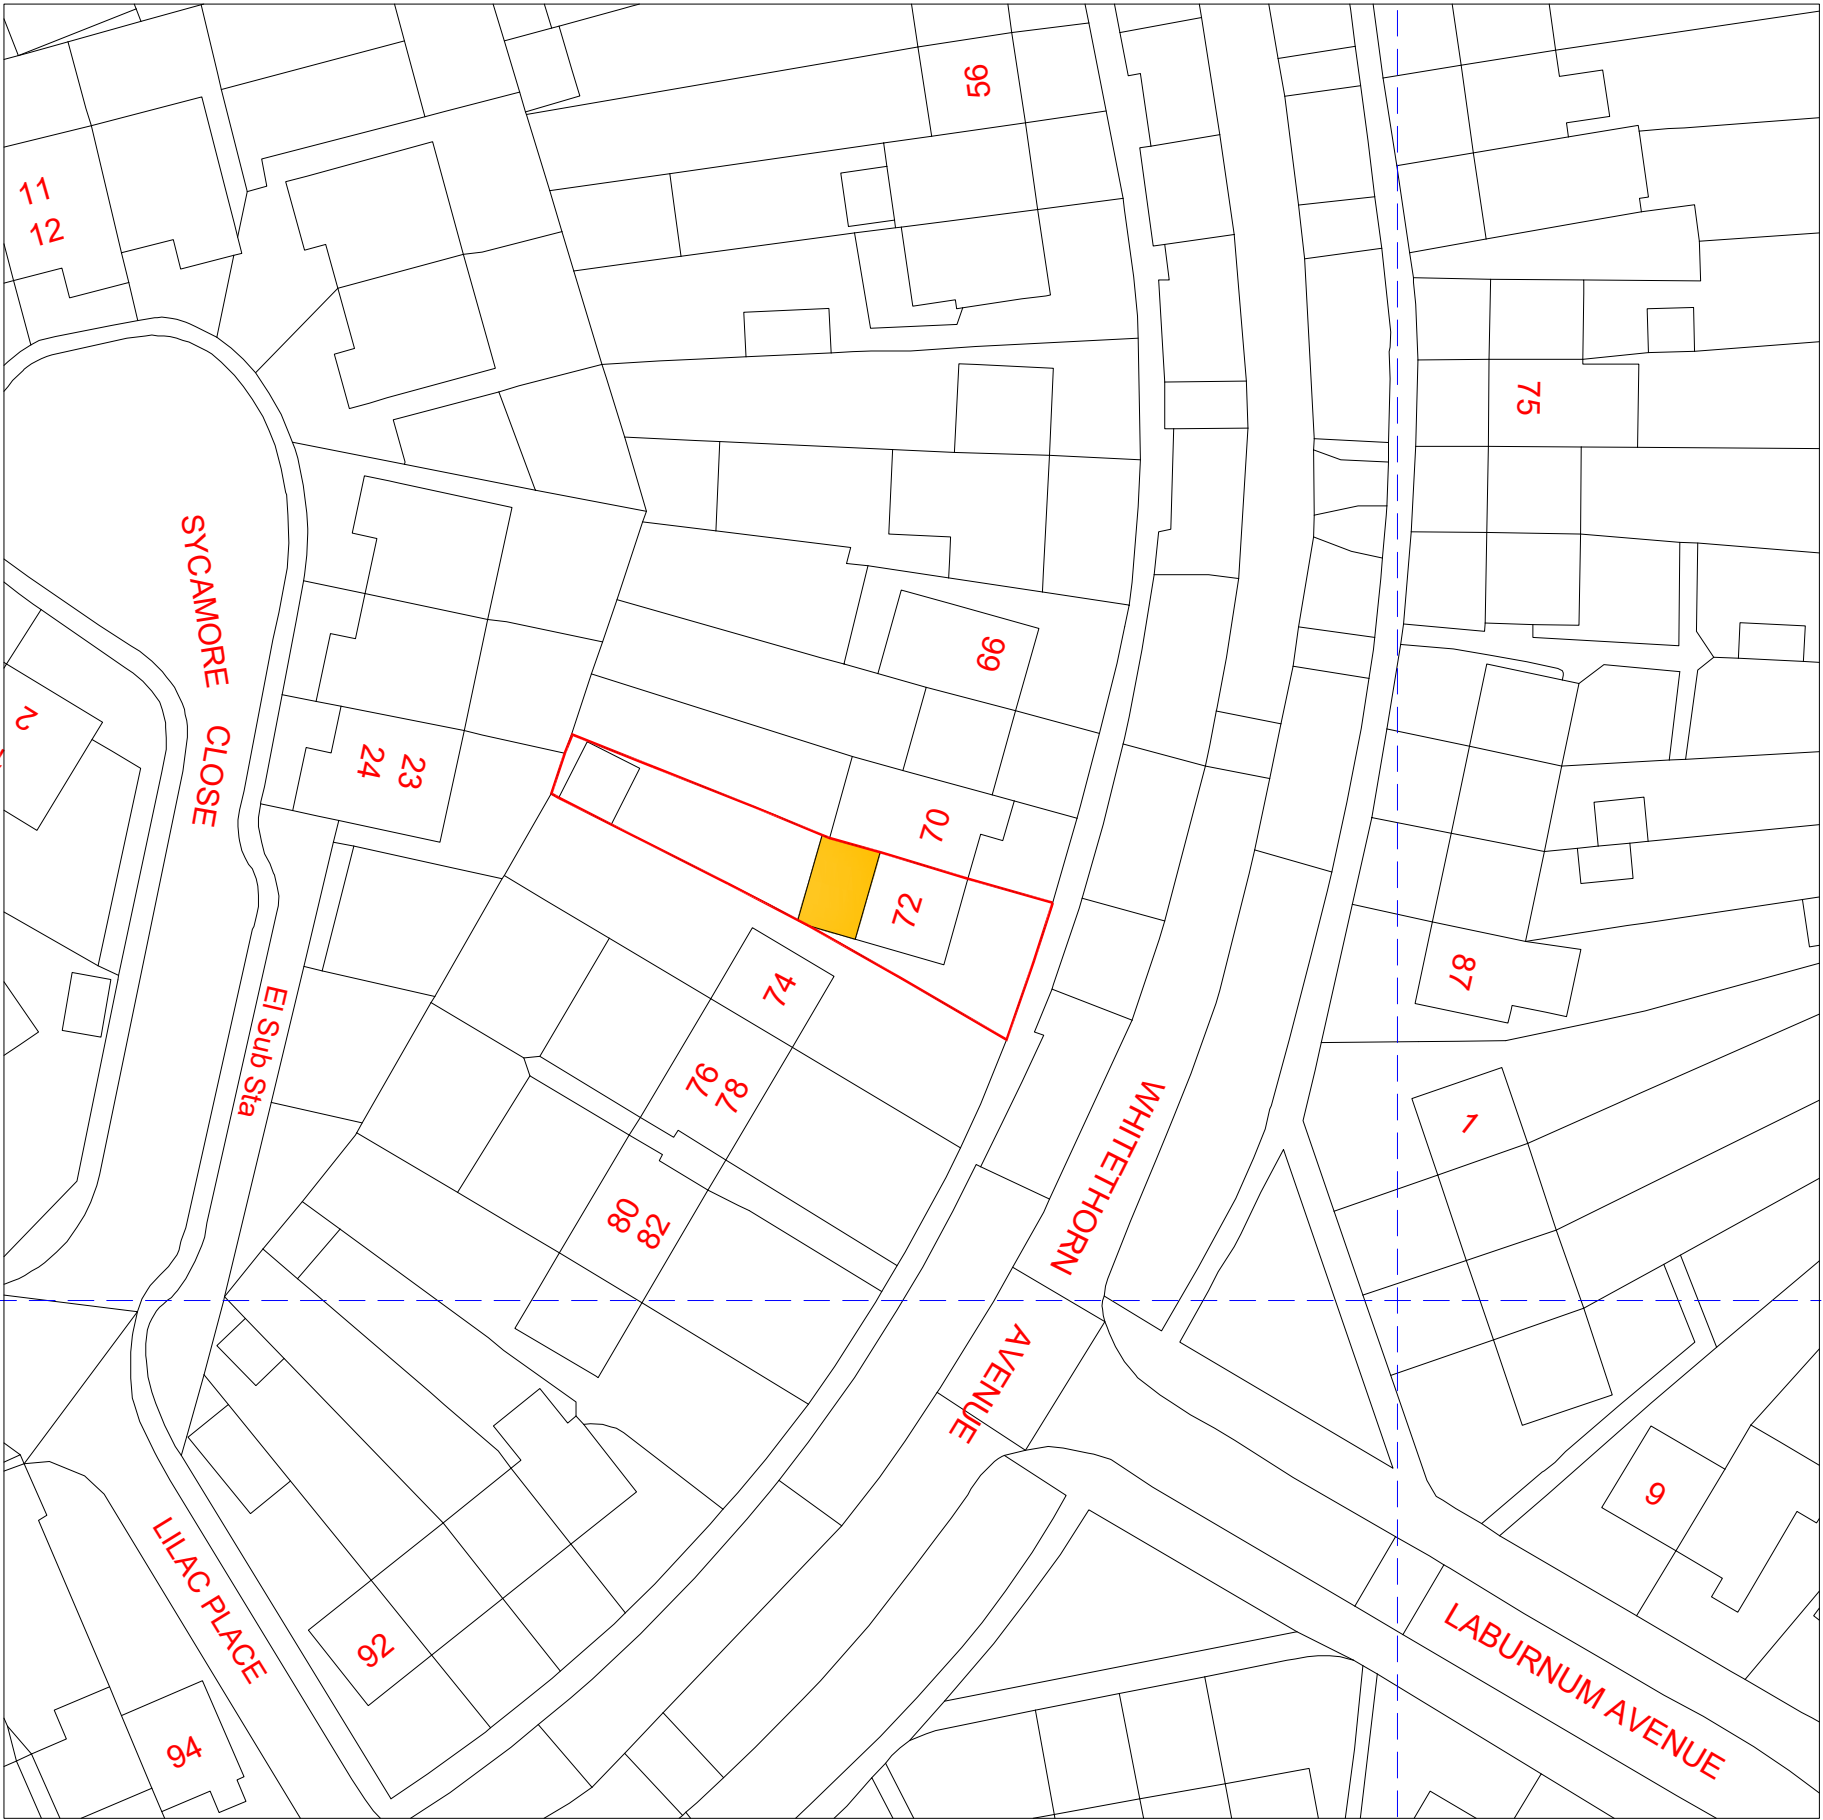


NOTES

CONTRACTORS MUST VERIFY ALL DIMENSIONS ON SITE BEFORE COMMENCING ANY WORK ON SHOP DRAWINGS
DO NOT SCALE FROM THIS DRAWING
RS ATPA COPYRIGHT

- Notes:
- Do not scale this drawing
 - All dimensions to be verified on site and any discrepancy reported to the client
 - This drawing to be read in conjunction with all relevant drawings

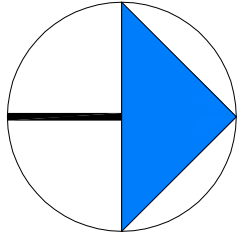

A	Planning Issue	03.07.23	RS
REV	AMENDMENT	DATE	CHD

CLIENT	Xhevahir Duka
PROJECT	72 Whitethorn Avenue West Drayton - Middlesex UB7 8JZ
DRAWING TITLE	Block Plan Sheet 4

DRAWING STATUS

Planning Issue

SCALE	DRAWN BY	CHECKED	DATE
1:250 @ A1	RS	RS	03.07.23
1:500 @ A3			
DRAWING NUMBER	2023 - 95 - 04	REVISION	A