




Existing eaves height measured from the ground level at the base of the existing external wall to the point where the existing external wall meets the upper surface of the existing roof slope.


Parapet walls and overhanging parts of eaves are not included.

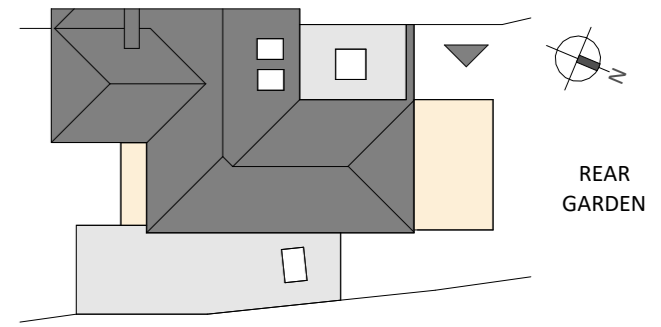

PLAN

PROPOSED EXTENSION
KEY PLAN REFERENCE

Existing Eaves Height

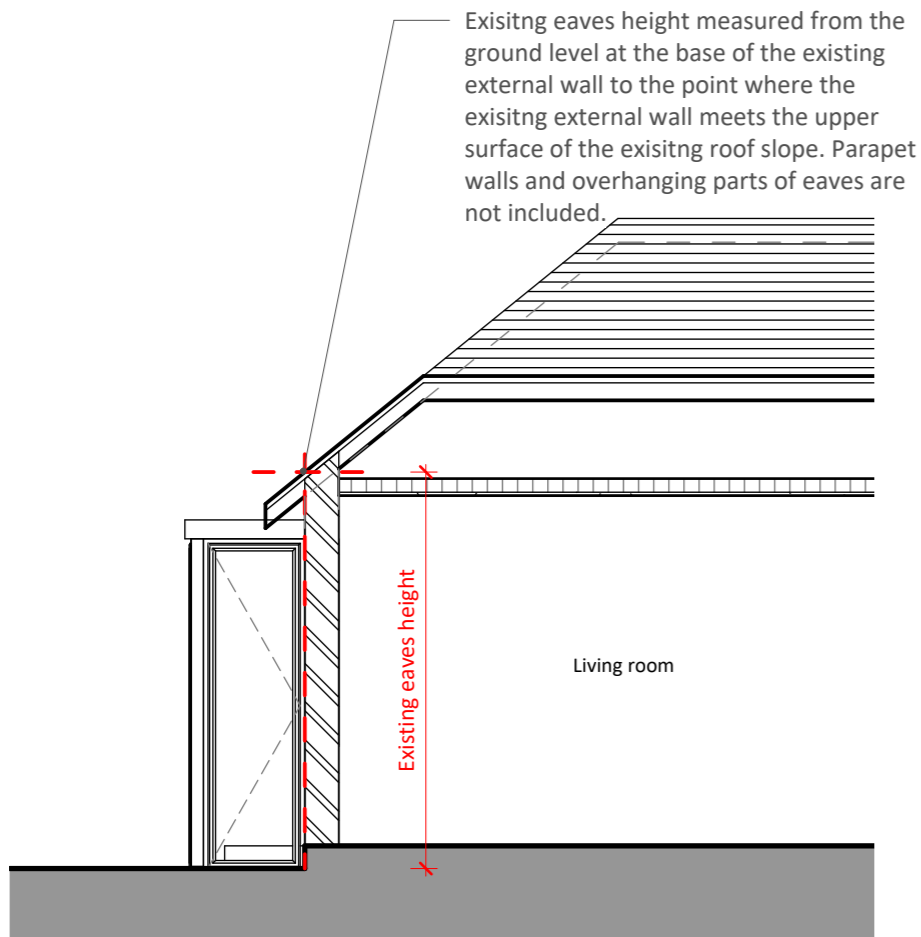


Existing eaves height measured from the ground level at the base of the existing external wall to the point where the existing external wall meets the upper surface of the existing roof slope. Parapet walls and overhanging parts of eaves are not included.

Living room

Existing eaves height

1 | Existing Side Elevation
1:50

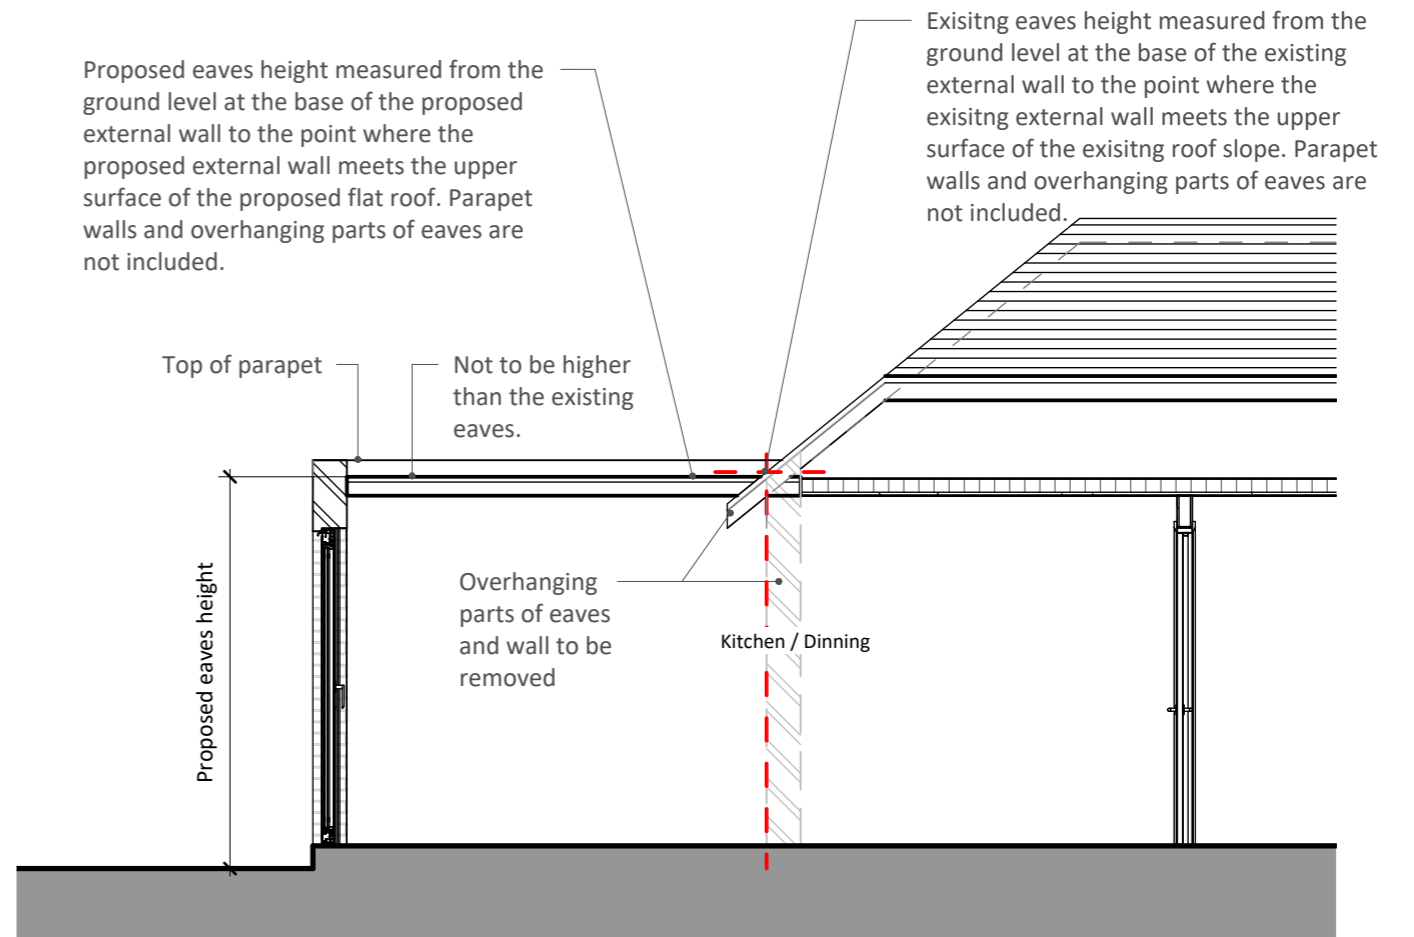

Proposed eaves height measured from the ground level at the base of the proposed external wall to the point where the proposed external wall meets the upper surface of the proposed flat roof. Parapet walls and overhanging parts of eaves are not included.

Existing eaves height measured from the ground level at the base of the existing external wall to the point where the existing external wall meets the upper surface of the existing roof slope. Parapet walls and overhanging parts of eaves are not included.


Top of parapet
Not to be higher than the existing eaves.

Overhanging parts of eaves and wall to be removed

Kitchen / Dining

Proposed eaves height

2 | Proposed Side Elevation
1:50

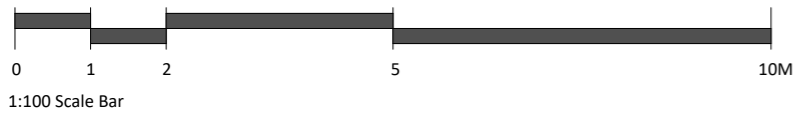

FOR PLANNING

KAYUR MUSTAFA
47 ROYAL CRESCENT

SIDE ELEVATION

Rev. Revision Date: Description:

Drawn By: JD
Authorised By: MP
Date: 21/09/2023
Scale: 1:50@A3

