
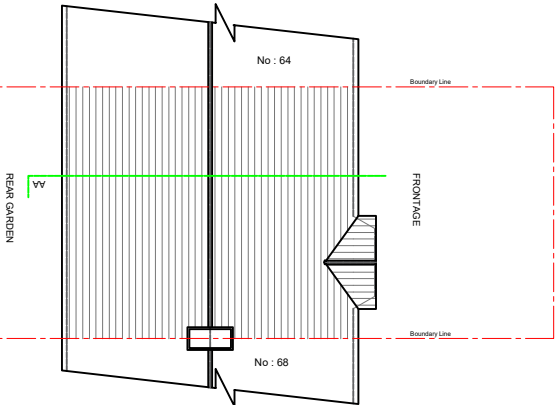
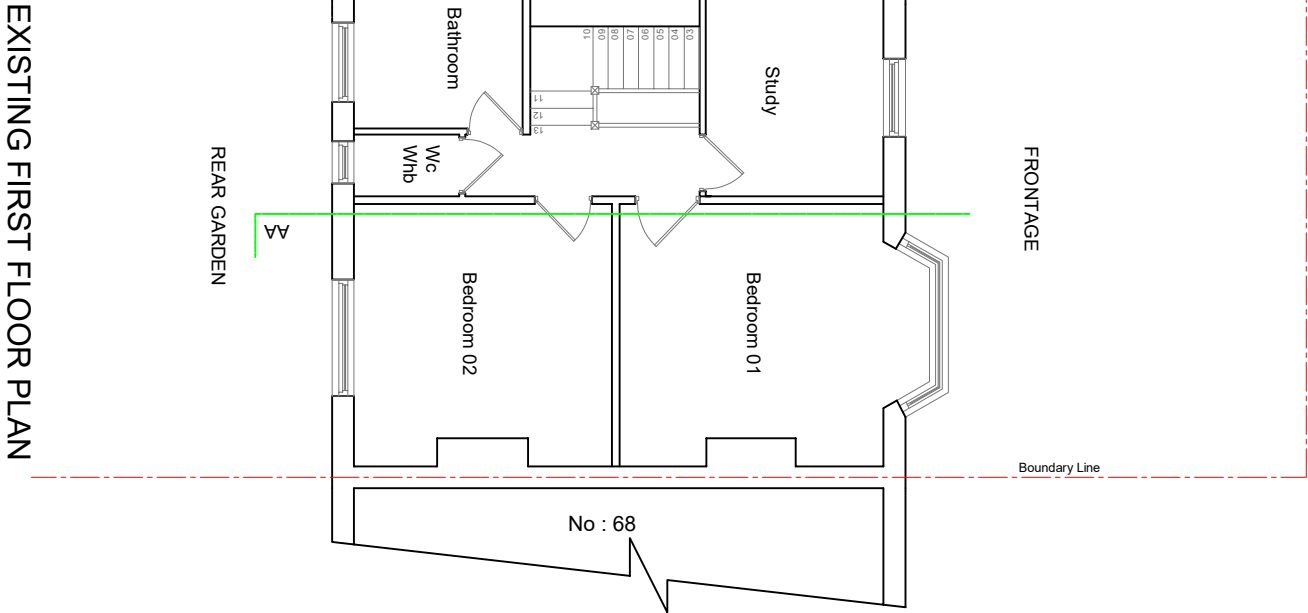


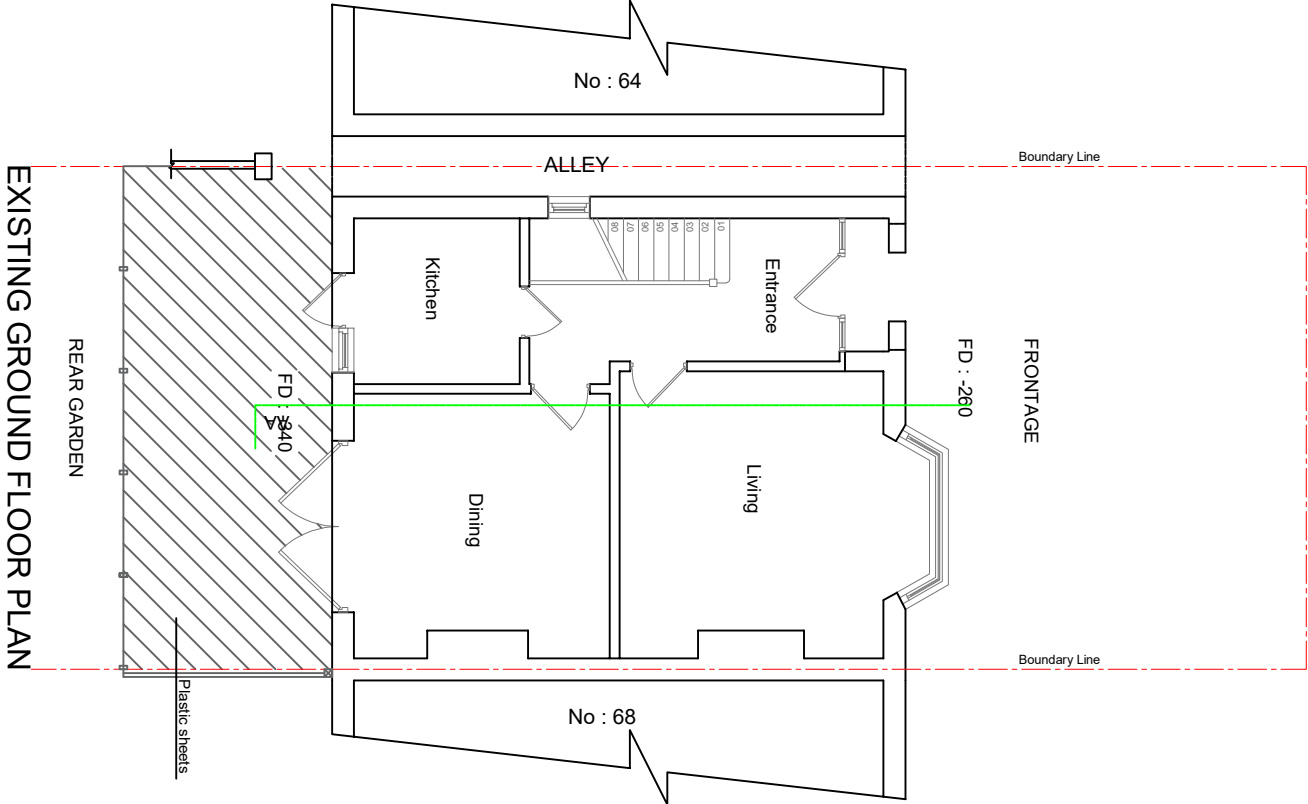

Scale 1:100
A3

COPYRIGHT :
JOB TITLE : 66 Berwick Ave, Hayes UB4 0NQ
DRAWING TITLE : Existing Plans
SCALE : 1/100
Date : 16.05.2023
DRG No : 66BER-01