
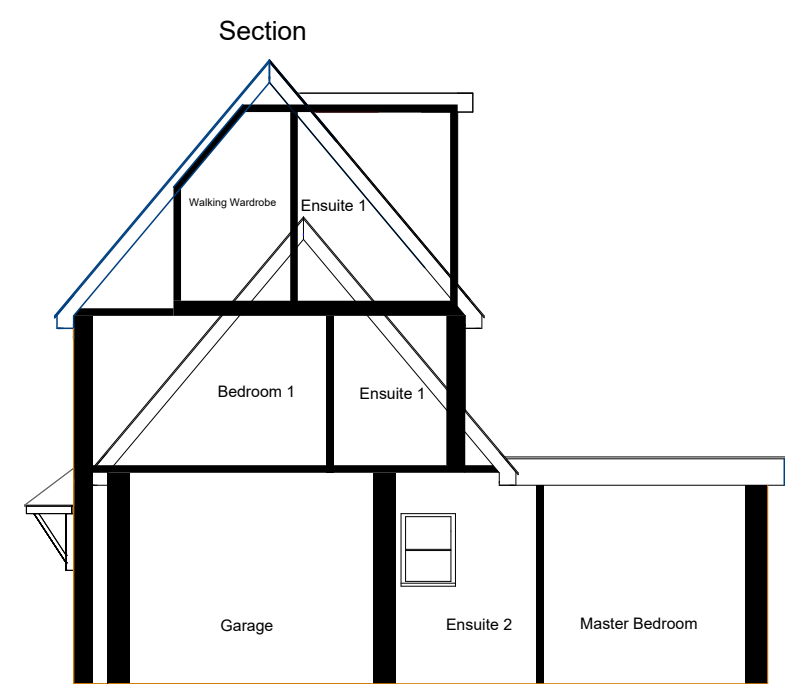
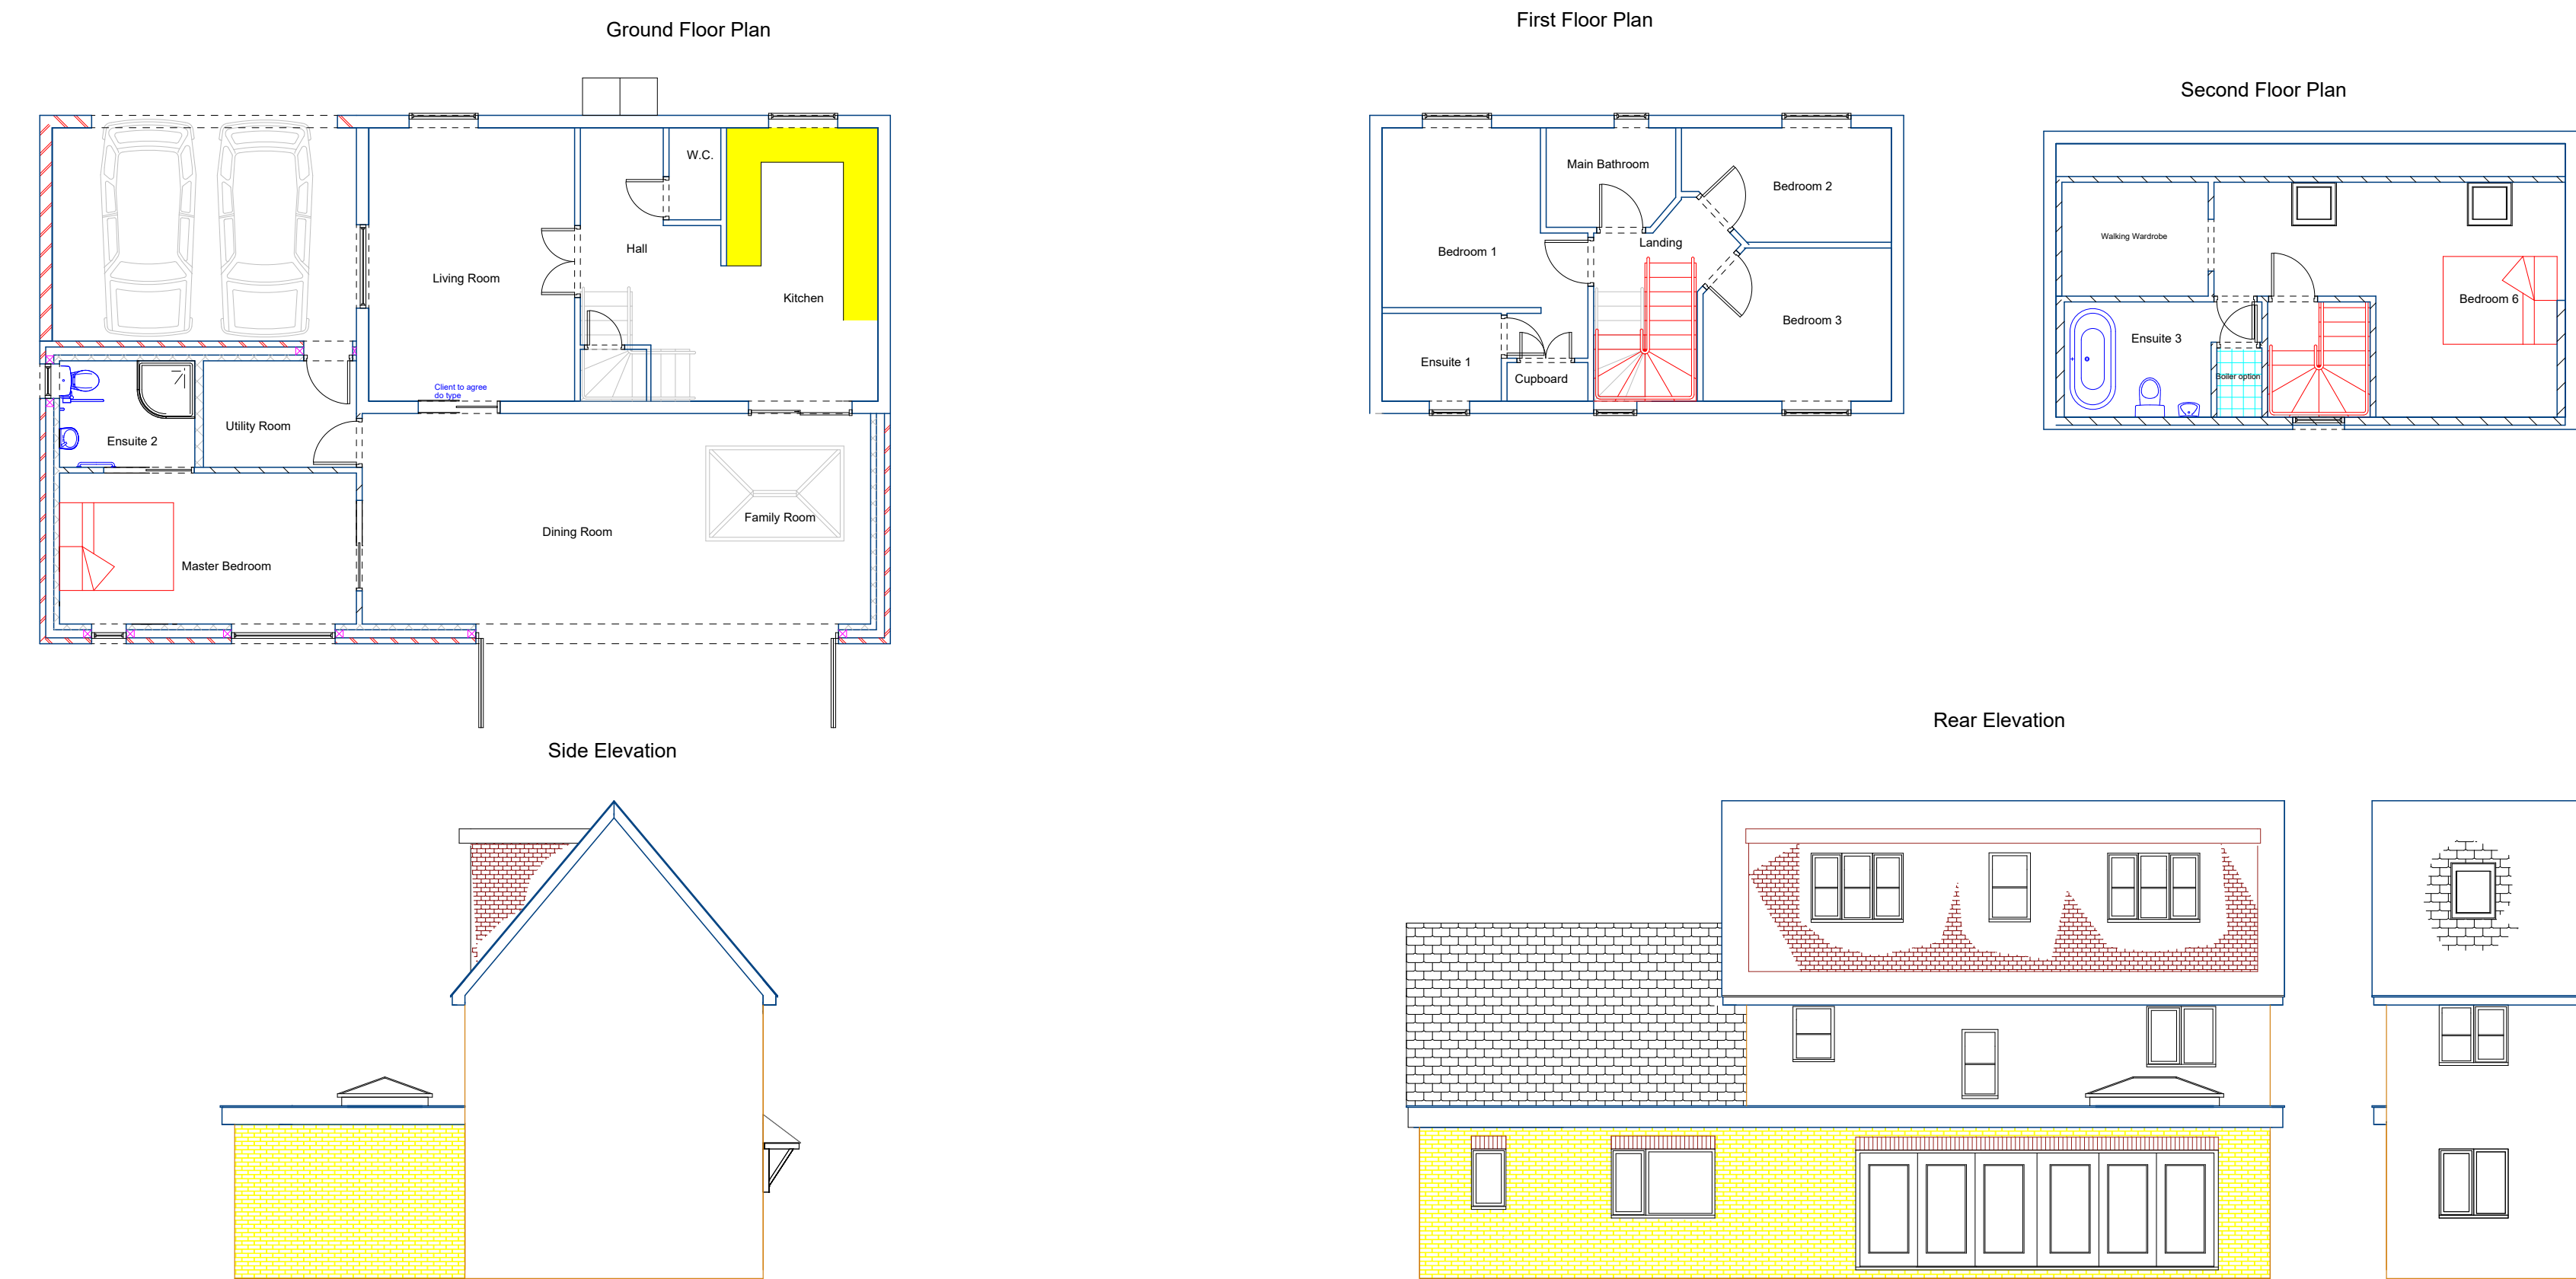


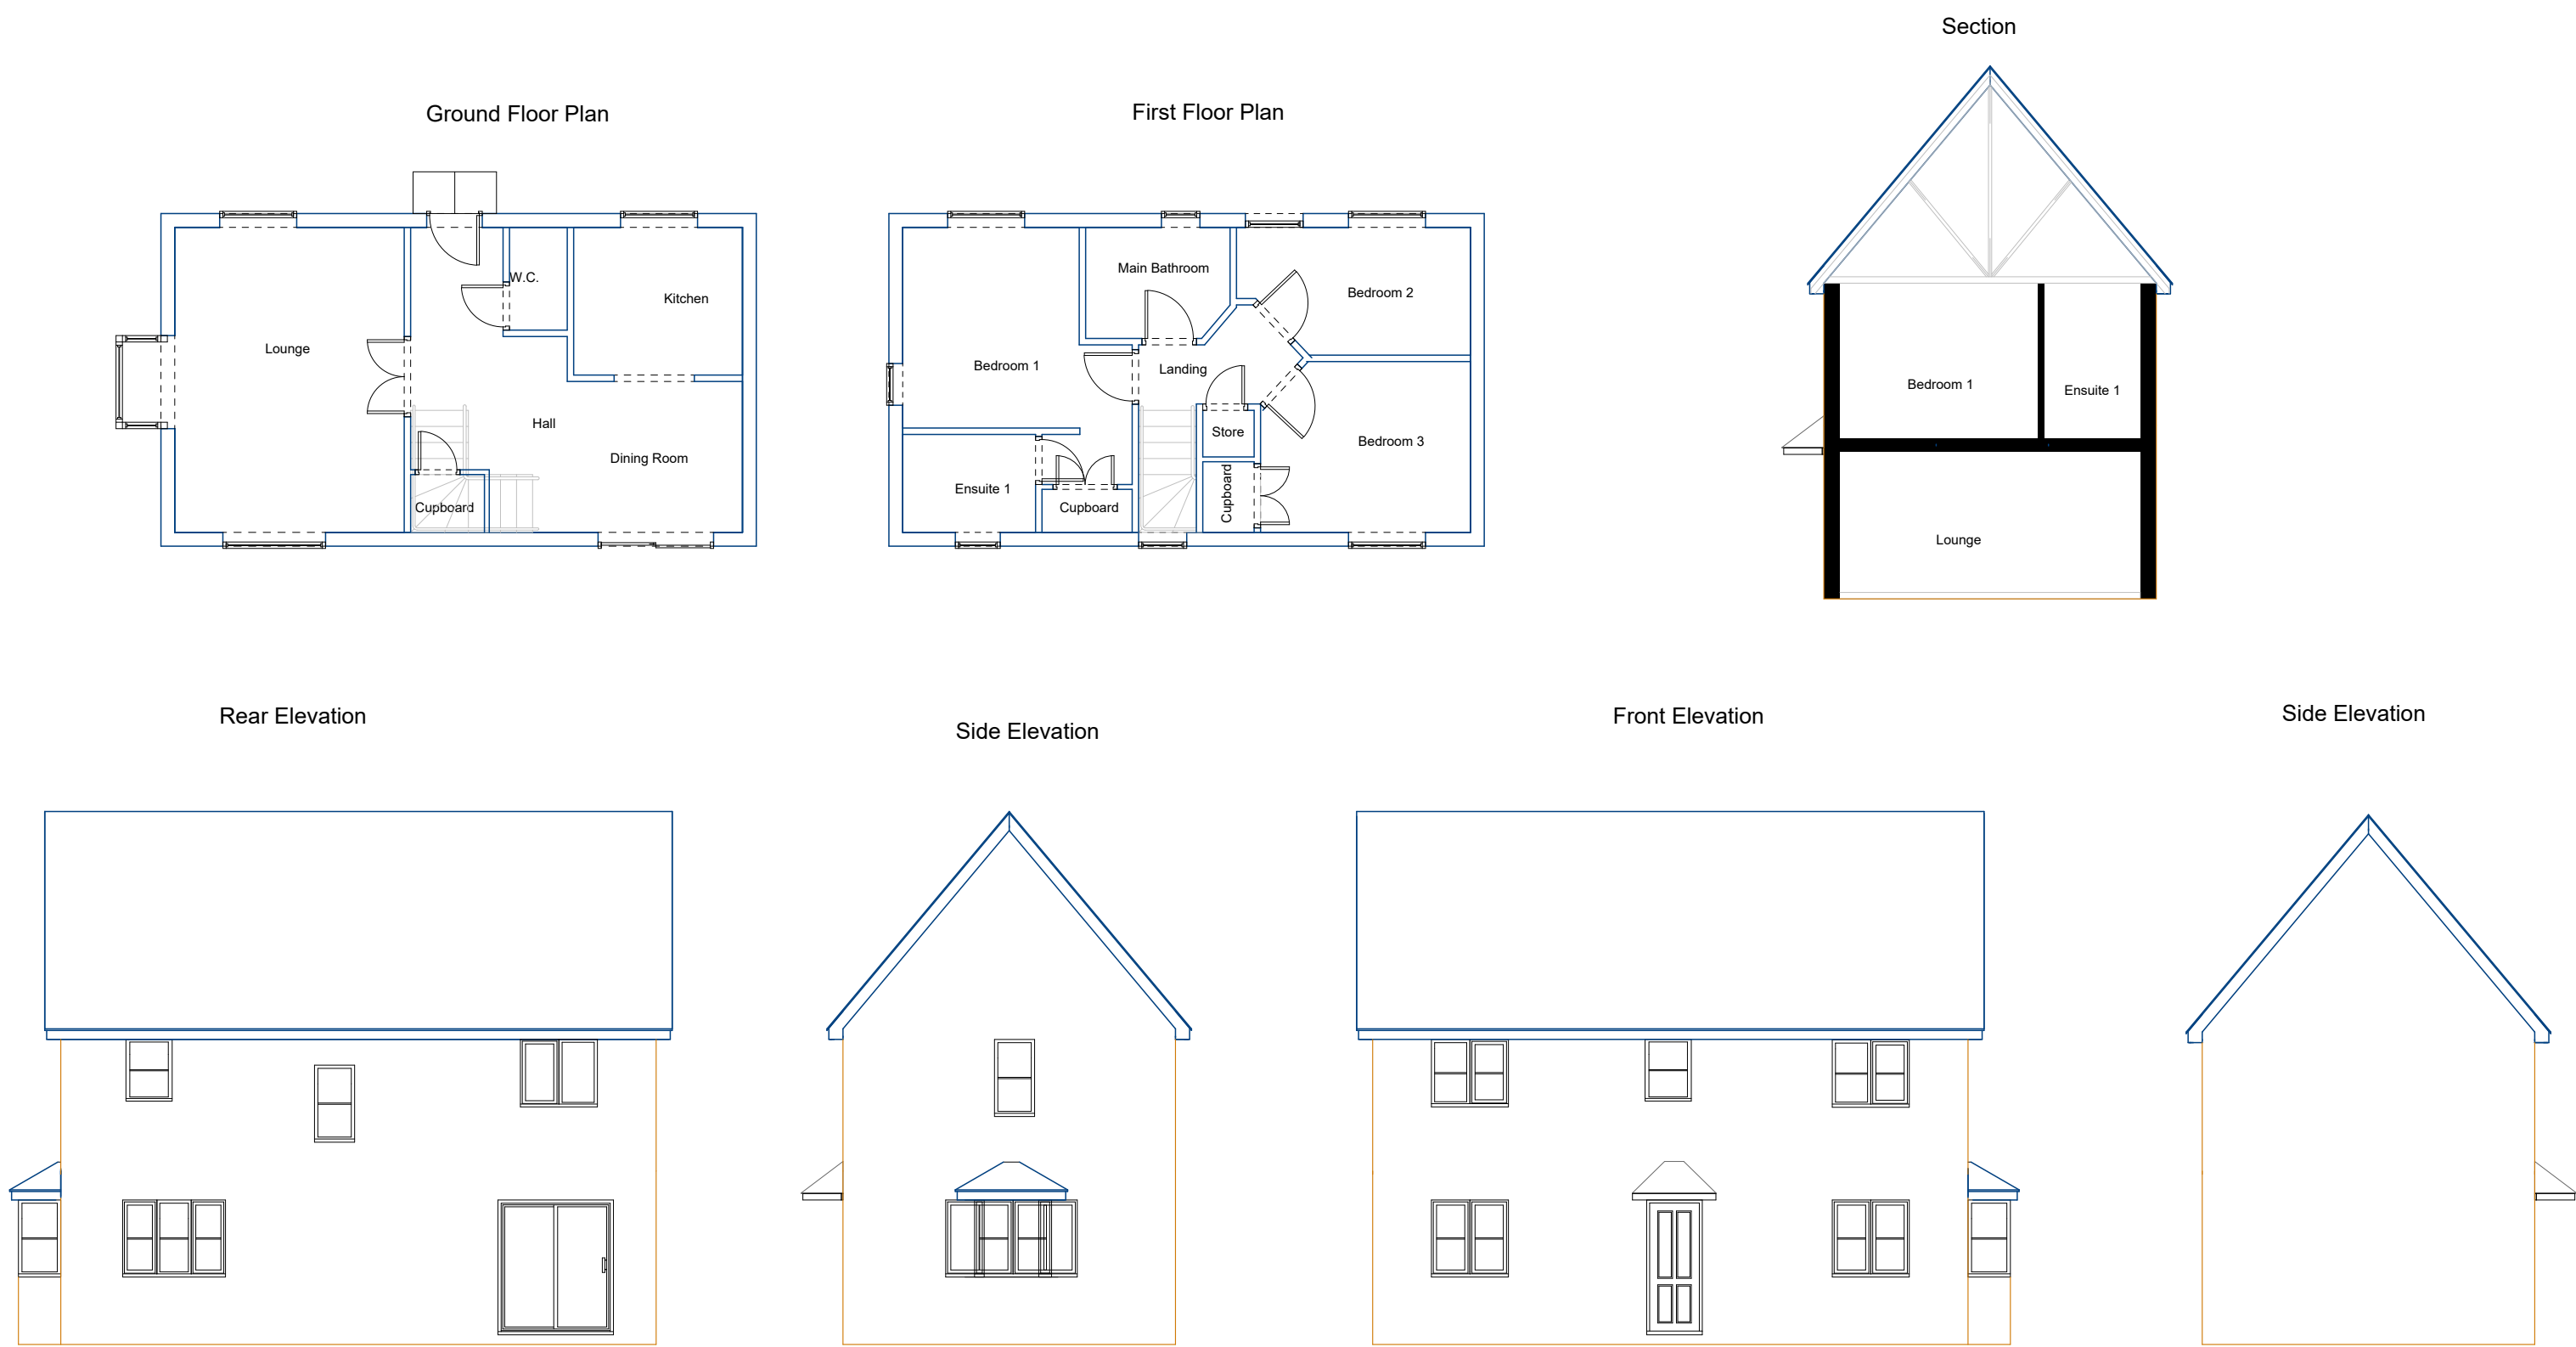

Notes

Rev c Planning Removed 1st floor side and front dormers

Plans Express

Architectural Planning Services

Project Rear and Side double extension
Rear Dormer to roof

49 Aspen Grove
Pinner
HA5 2NL

Drawing Title
Planning
Existing and Proposed Plans

Client
Neelam Vyas

Drawing No.
001


Date
November 2023

Drawn by
D Black

Scale
1:100

Checked by
DWB

Page Size - A1

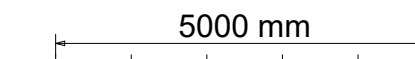

Plans Express
Tel: 02031314207
Mob: 07986229016
E: plansexpress@yahoo.com