



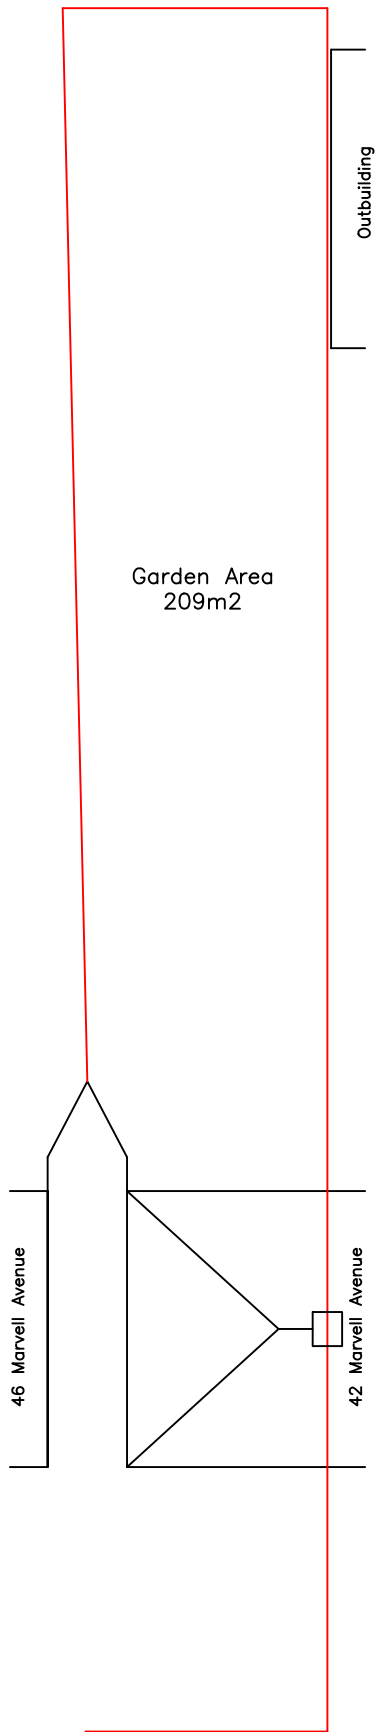

Existing

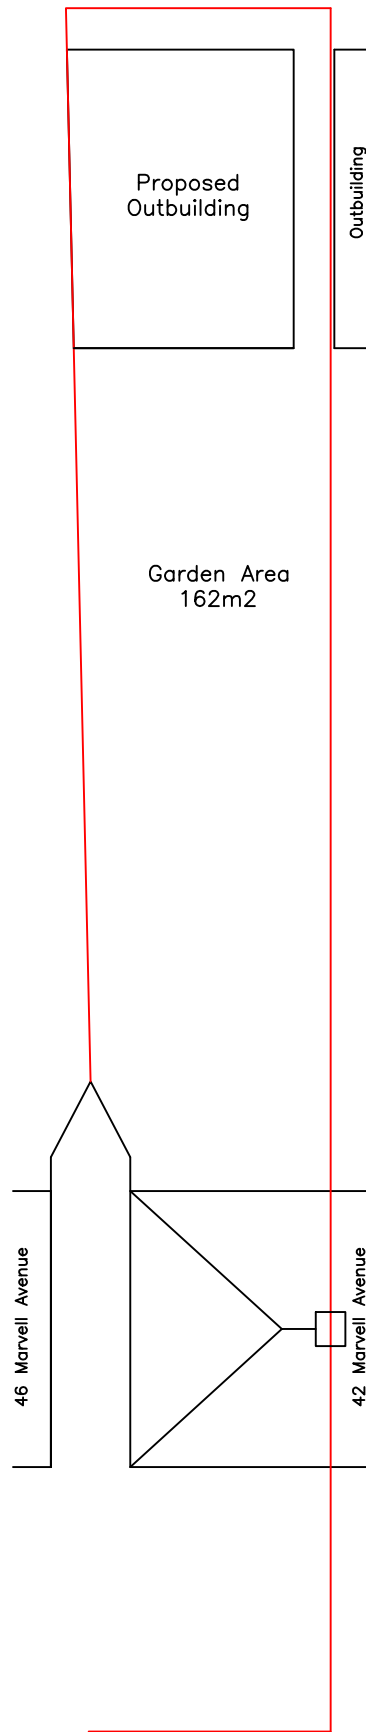

Proposed

Address of Property:
44 Marvell Avenue
Hayes
Middlesex
UB4 0QS

Block plan
Size: A3 Ver: 1
Scale: 1:200

