
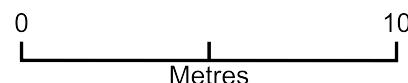


## REAR EXTENSION

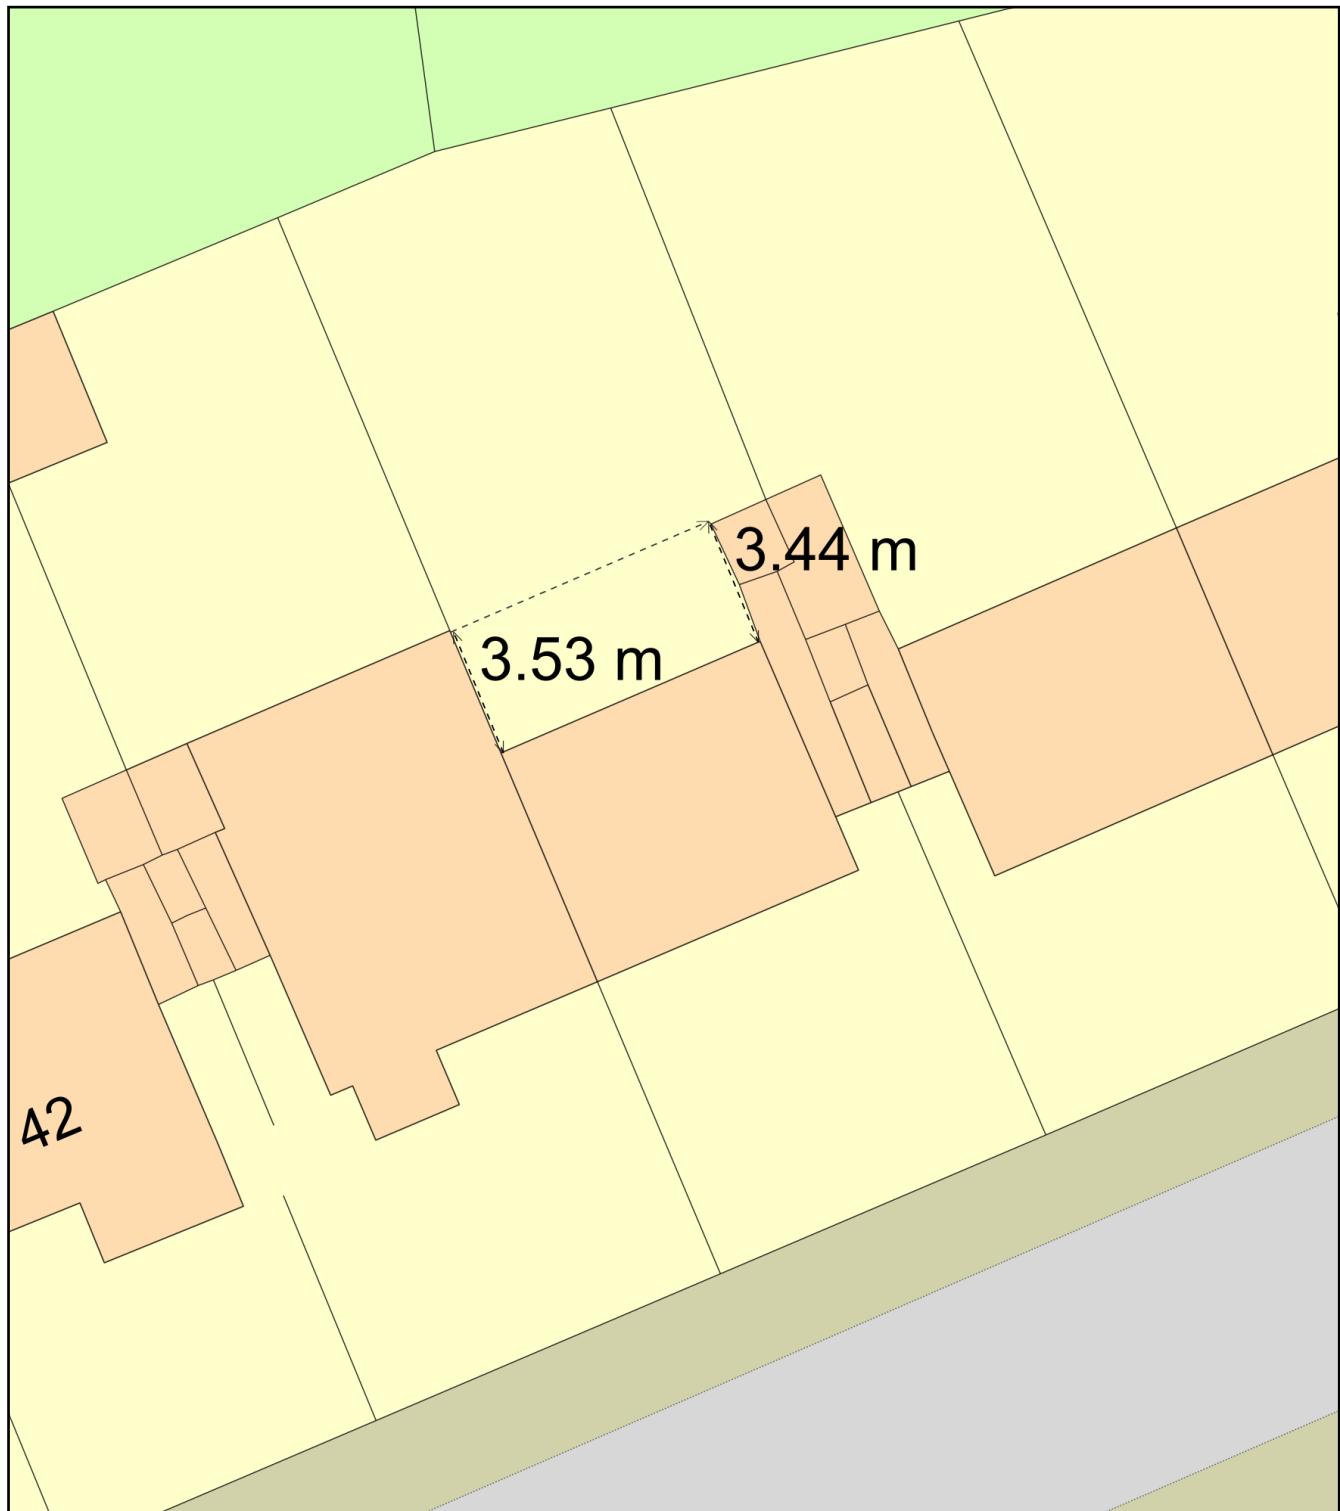

Plan Produced for: 38 BEECHWOOD AVENUE

Date Produced: 11 Jul 2023

Plan Reference Number: TQRQM23192113808491

Scale: 1:200 @ A4