

DRAW IT
Architectural Technician/Consultant
Mr. Money Qadri

DOVECOTE
- BARN
HERTS:- SG4
- TDZ.

Mobile: 07949 035 715
Email: draw_it@hotmail.com

DRWN BY.
Shamir

FLAT ROOF

BRICKS WALL
3.6M

TILES ROOF

6M

2.3M

NEW

3.7M

OLD

R/G.

3.6M

1.2M

2.5M

500mm


3M

(S-4A)

FIG.

(1:100 Scale @ A4)

PROPOSED SIDE (H/20) ELEVATION, (1:100).

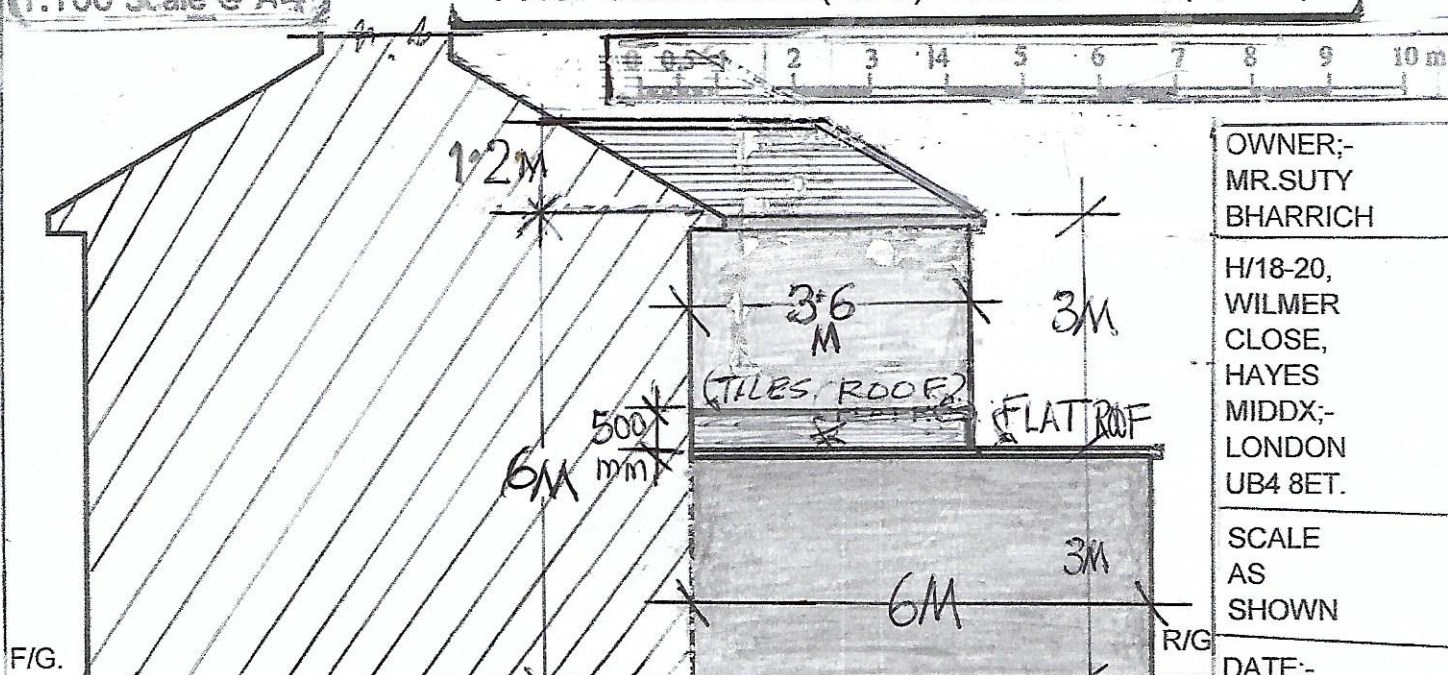

OWNER:-
MR. SUTY
BHARRICH

H/18-20,
WILMER
CLOSE,
HAYES
MIDD;-
LONDON
UB4 8ET.

SCALE
AS
SHOWN

DATE:-
01/08/2023


DWG#-
S/18+20/A-2.

SHT# (S-4/A-
OF, S-5/A)

REVISED DATE
BY.

PROPOSAL SINGLE
STOREY AT REAR
EXTENSION AT
AND WRAPPED
AROUND AT
FIRST FLOOR AS
DOUBLE STOREY
AS JOINT BOTH
PROPERTIES 18-20
EXISTING GARAGE
IN TO GYM ROOM
WITH WINDOW TO BE
INSTEAD GARAGE DOOR

PROPOSED SIDE (H/18) ELEVATION, (1:100).

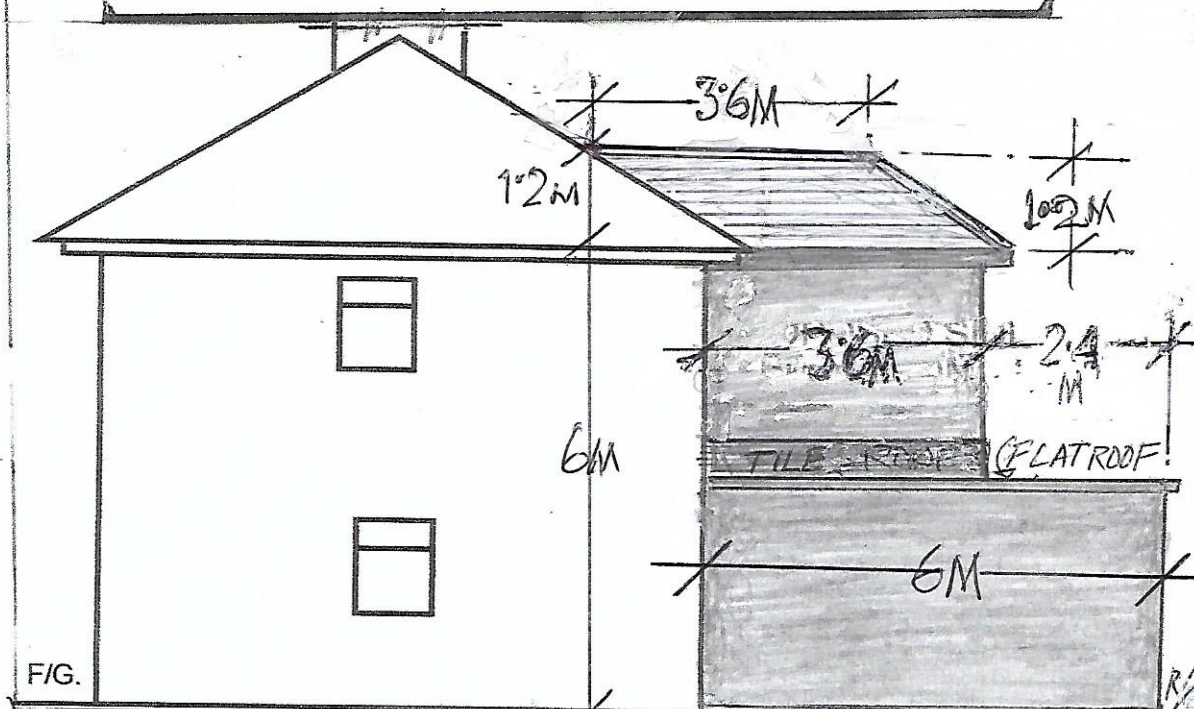

PROPOSED SIDE (H/20) ELEVATION (1:100)