

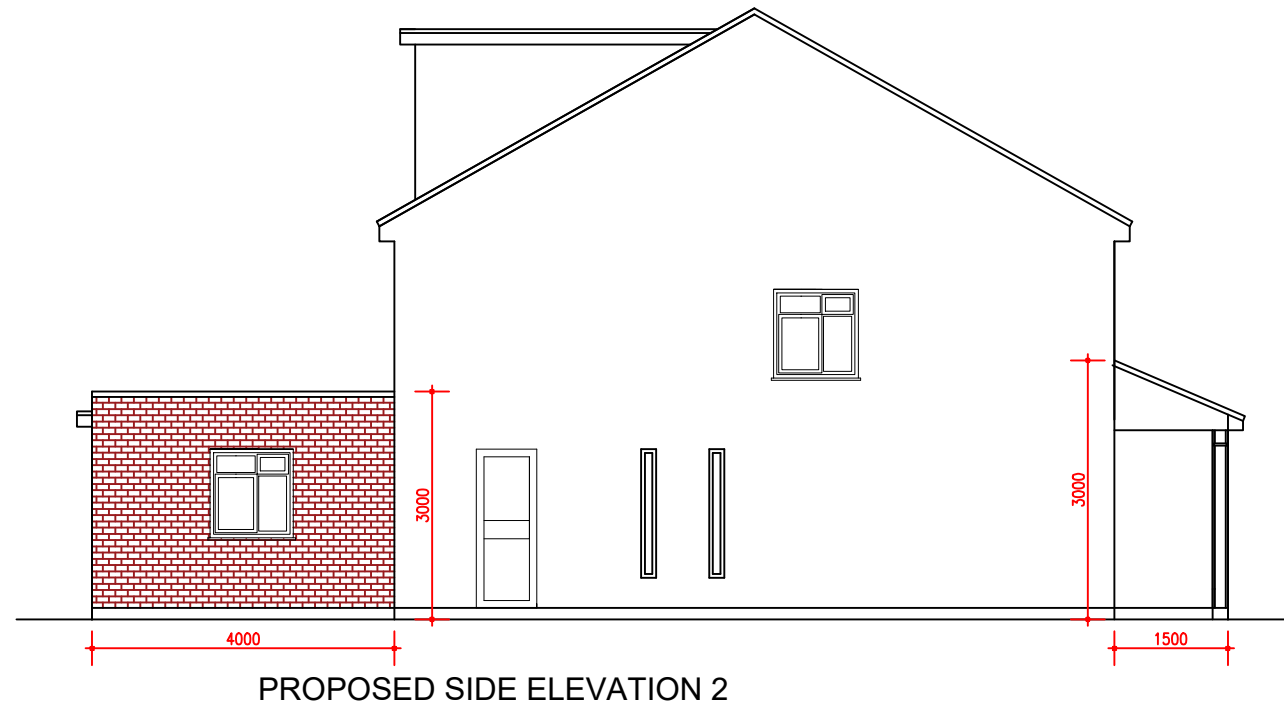


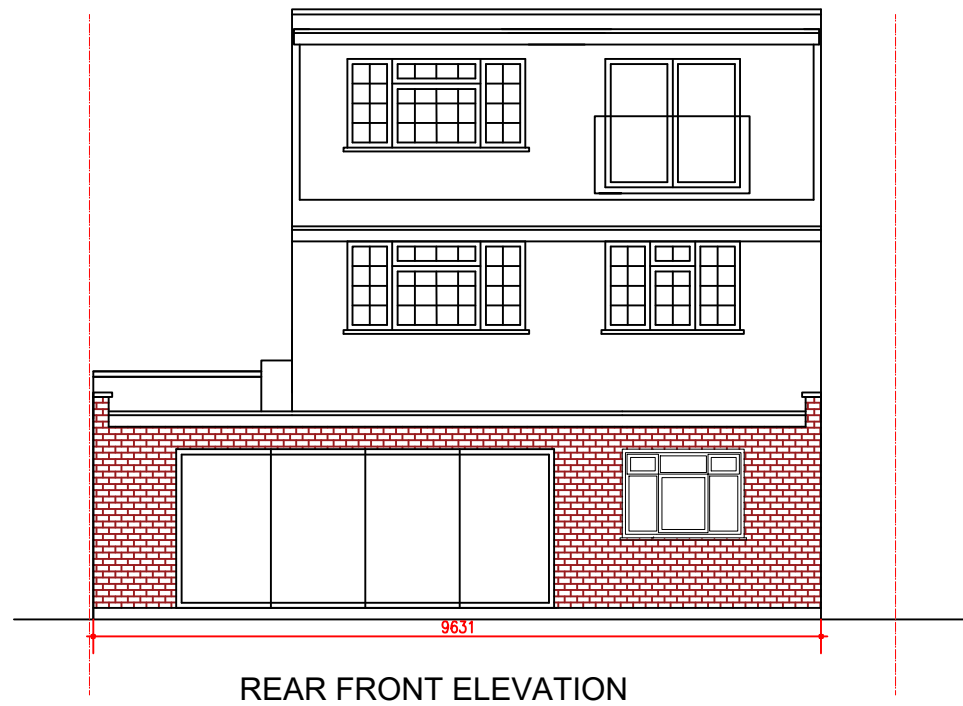

SCALE - 1 : 100.

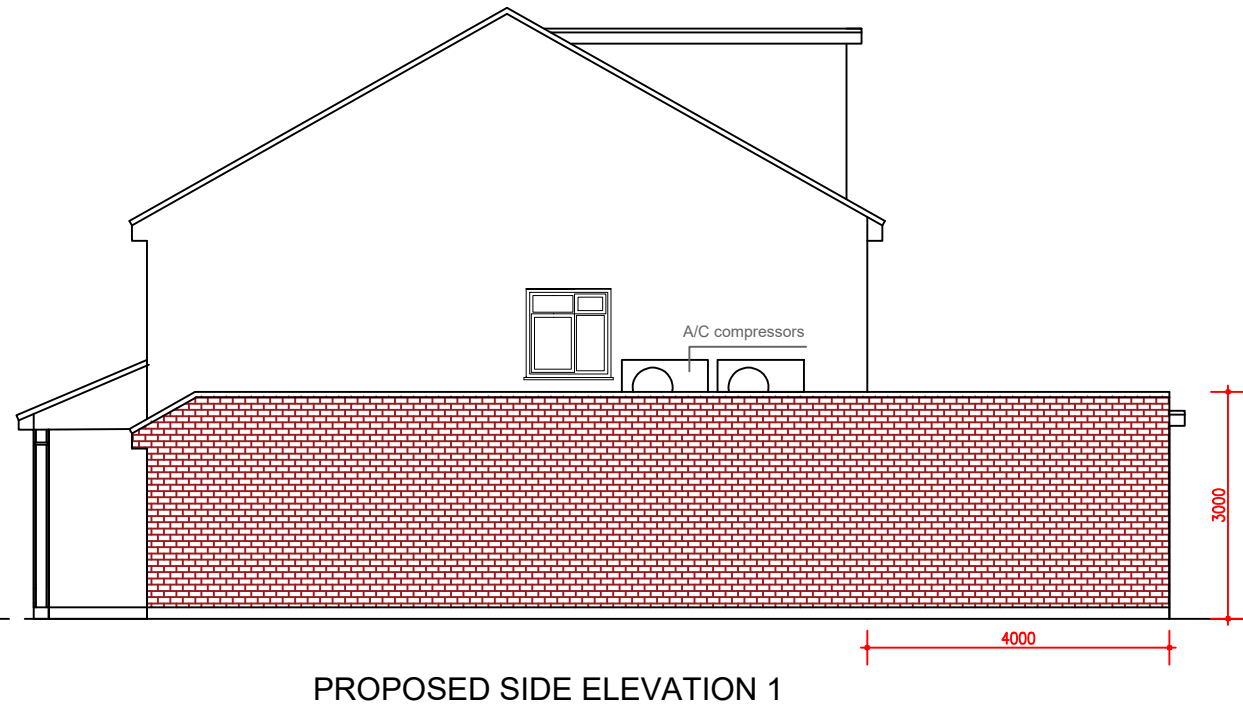

M C S DESIGN Architectural Services Millennium Creative Services Design 53 Westmead, Windsor, SL4 3NN mob: 07989319224 tel: 01753 869117 fax: 01753 869117 www.mcsdesignservices.co.uk email: info@mcsdesignservices.co.uk	client Mr. Divyeshkumar Patel	site 15 THE GREENWAY, ICKENHAM, UXBRIDGE UB10 8LS	project GARAGE EXTENSION AND SINGLE REAR EXTENSION AND DETACHED OUTBUILDING AND LOFT CONVERSION	title PROPOSED ELEVATIONS	status BUILDING NOTICE APPLICATION	scale 1:100 @ A3	drawn Kaleem Janjua B.Arch.
					drawing number PATEL/PLAN/002	date 24th August 2023	revision