



APPLICATION SITE
EDGED IN RED

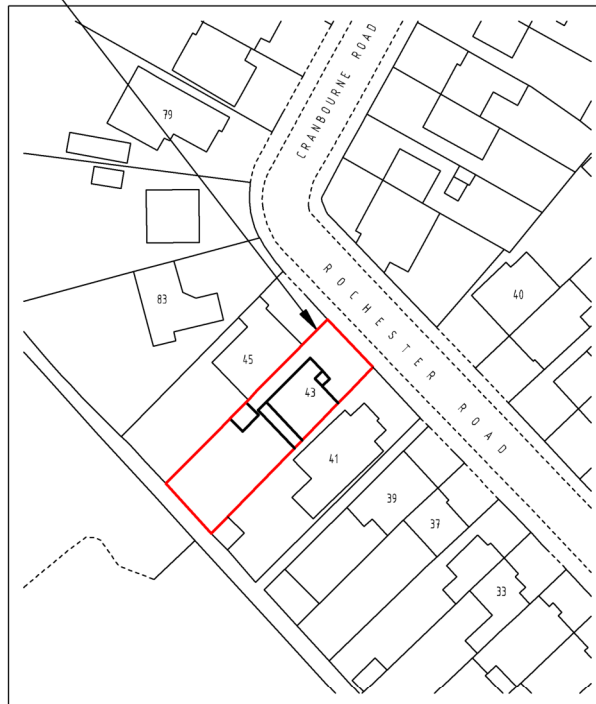

Ordnance Survey (c) Crown Copyright 2017. All rights reserved. Licence number 100022432

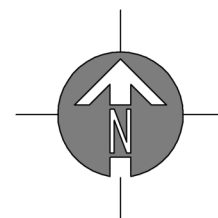

SITE LOCATION PLAN

SCALE 1:1250

© Copyright Dusek Ltd

drawing: SITE LOCATION PLAN		scale: 1 : 1250 A4	date: 12 / 06 / 23	JACK DUSEK & CO. ARCHITECTURE + PLANNING T: 01895 831551 E: design@jackdusek.co.uk	
project: 43 ROCHESTER ROAD NORTHWOOD HILLS, HA6 1NJ		drawing no: 644 / P / 4	drawn: SC		
client: SOPHIA HAWRYLCZAK					