

**Notes:**

Copyright: The contents of this drawing may not be reproduced in whole or part without the written consent of Mumtaz Designs and Associates.

This drawing is to be read in conjunction with the scope of works, specification and premeasure



No dimensions to be scaled from this drawing

All dimensions to be checked on site by the Contractor

Where discrepancy occurs between scope of works, specification and premeasure and drawings the Contract Administrator must be notified immediately

# EXISTING ELEVATIONS

C:\Users\Mumtaz\Documents\5 Ickenham Road\1826 Existing & Proposed Plans.dwg

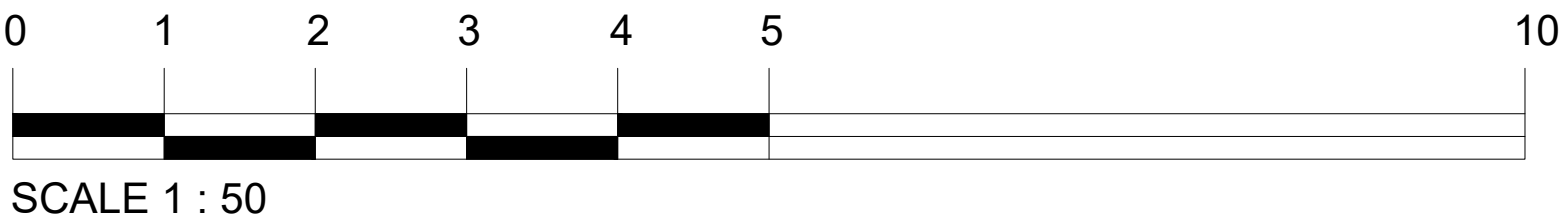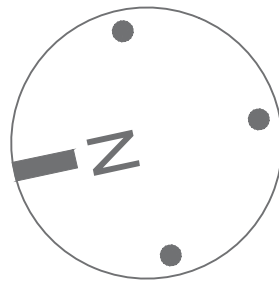

P1	ISSUED FOR PLANNING	15/07/2023	MA	MA
REV	DESCRIPTION:	DATE:	DRAWN	CHECK

## RETROSPECTIVE PLANNING



MA Design & Associates

Project Title:  
PIZZA TAKEAWAY  
5 ICKENHAM ROAD  
RUISLIP  
HA4 7BT

Drawing Title:  
Existing Elevations

Scale:	Date:	Drawn:	Checked:
1:50@A1 1:100@A3	JULY 2023	MA	MA

Drawing No:	Revision
1826(00)03	P1