

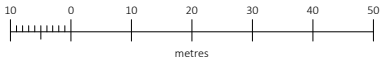
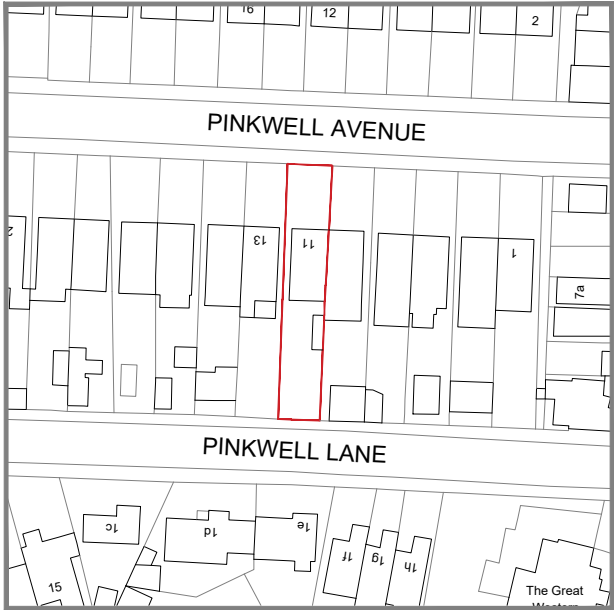


OS MAP - SCALE 1:1250

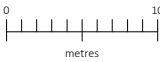

BLOCK PLAN - SCALE 1:500

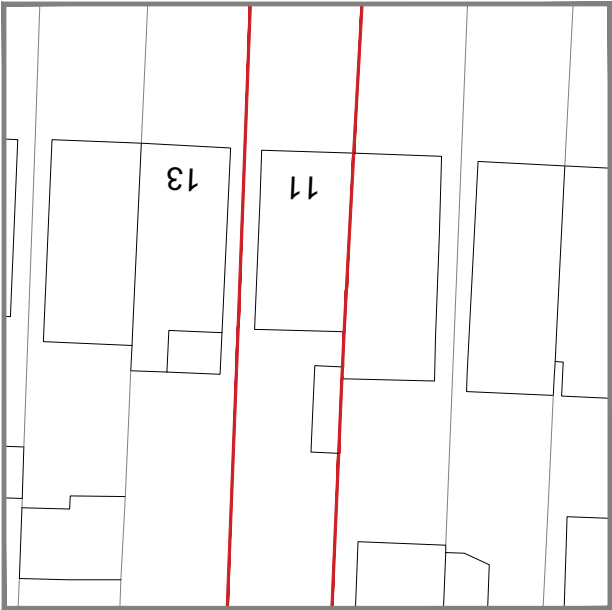

© Crown copyright 2023 Ordnance Survey 100053143



Amico Design Limited
Farriers Barn, Station Farm, Denton Road,
Northamptonshire, NN7 2BG
01604 871809
hello@amicodesign.co.uk
www.amicodesign.co.uk

-	FIRST ISSUE	QR	26/07/23
REV:	DESCRIPTION:	BY:	DATE:

STATUS: **PLANNING**
CLIENT: RAVI KUMAR

PROJECT:	11 PINKWELL AVENUE, MIDDLESEX, UB3 1NG
DRAWING TITLE:	OS MAP

SCALE AT A4: 1:1250/1:500	DATE: 26/07/23	DRAWN: QR	CHECKED: GB
PROJECT NO: 23103	DRAWING NO: AD-OS	REVISION: -	