

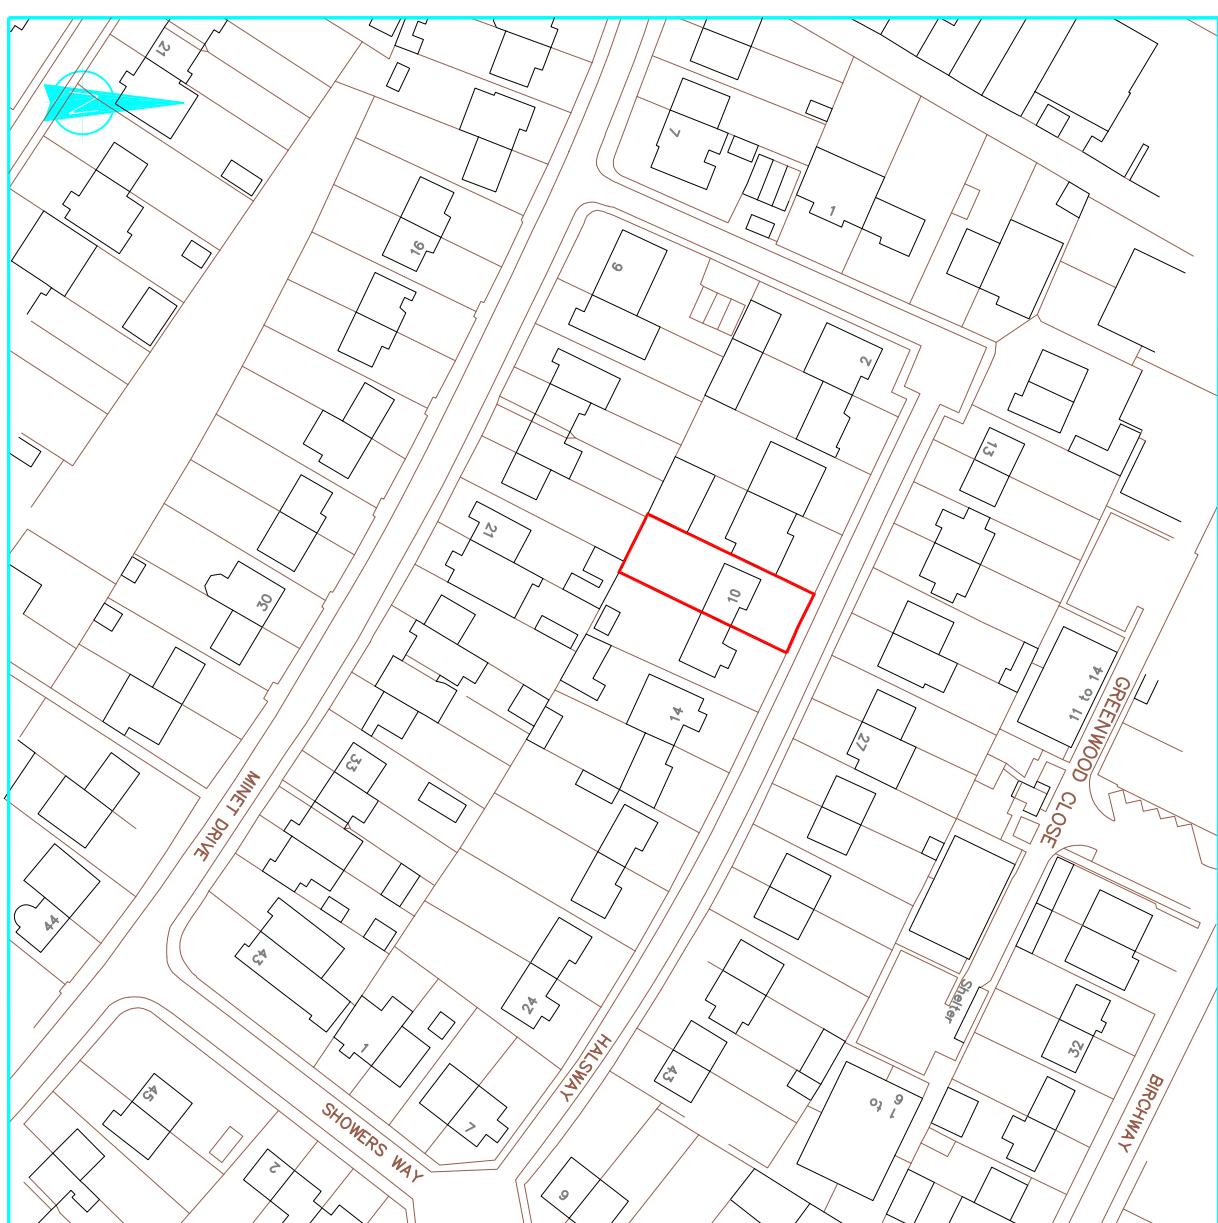


Location Plan 1:1250

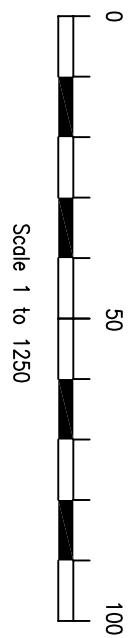

Block Plan 1:500

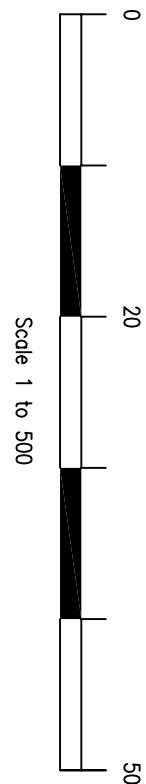

Location & Block Plans

drawing:

project:
10 Halsway
Hayes
UB3 3JS

scale: As Shown date: Jul 2023 drawn:

01 / 10

rev: