


Proposed Block Plan  
Scale 1:500

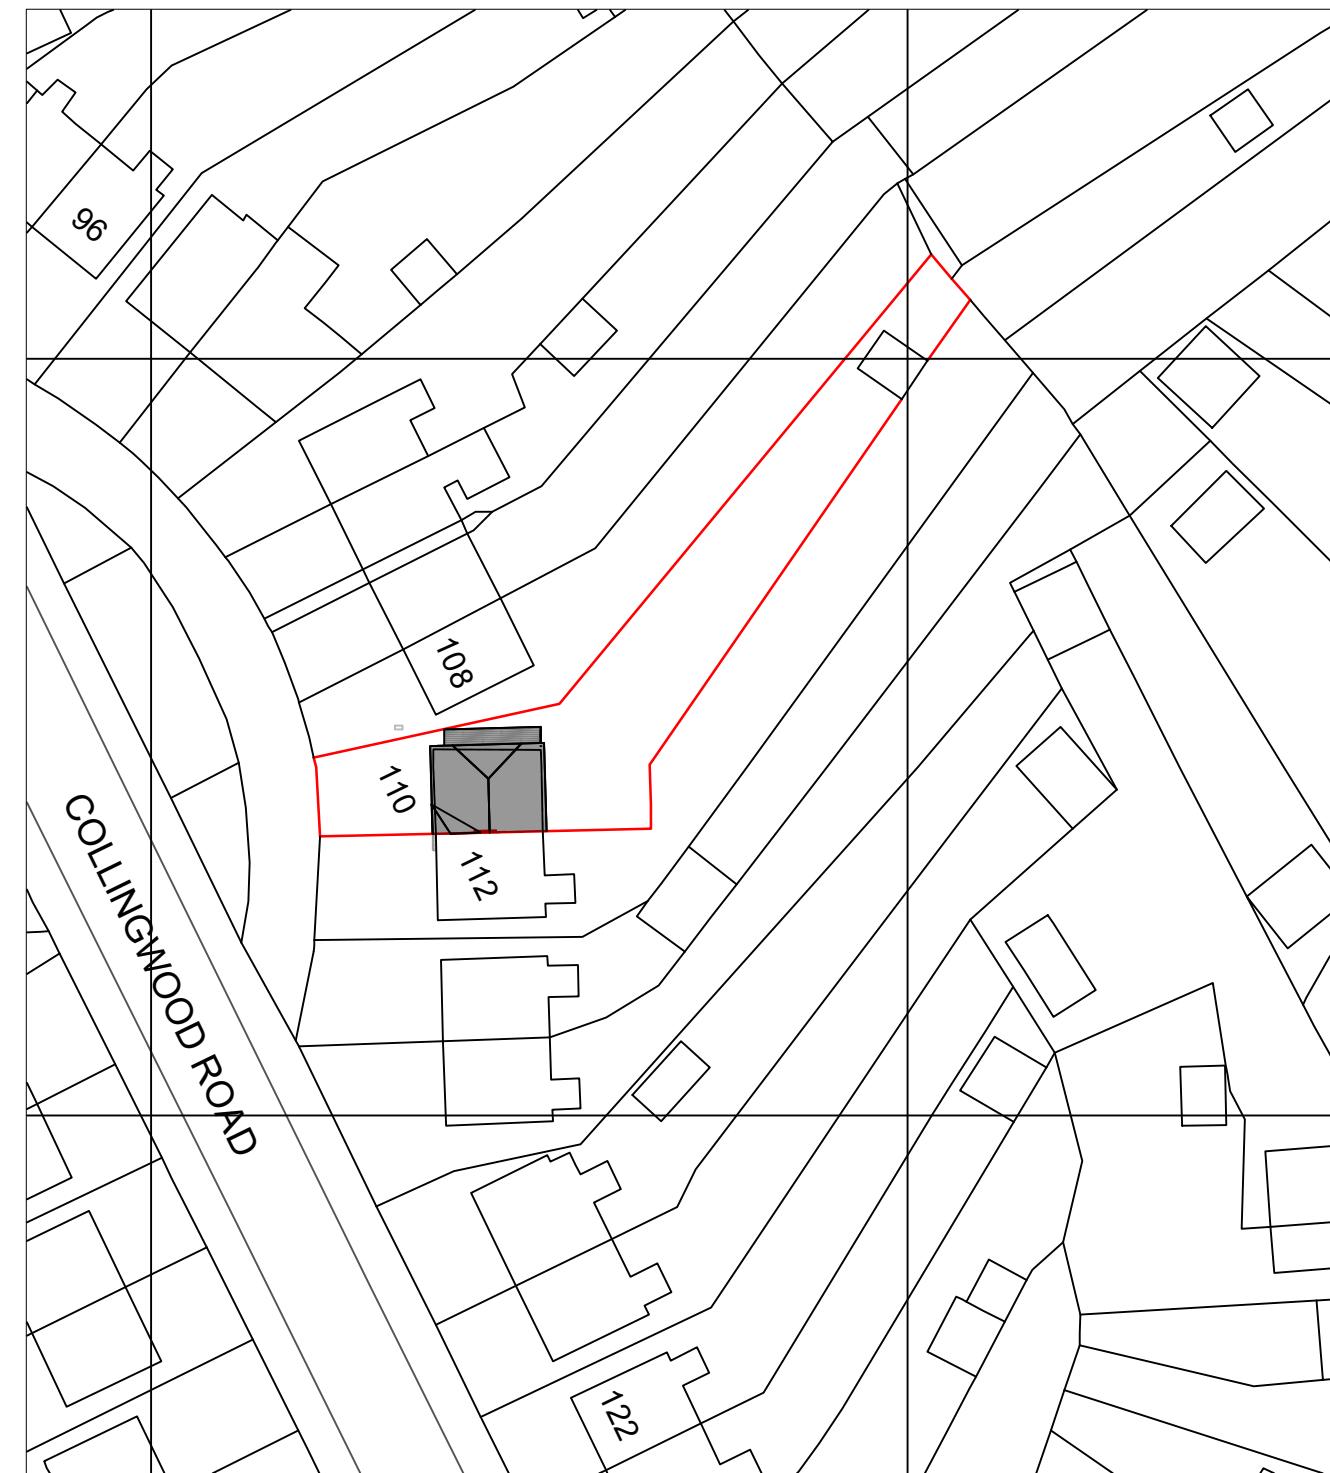

Existing Block Plan  
Scale 1:500

1	27/07/23	ISSUED FOR PLANNING		L.D.	L.D.	Graphic scale:	0	5	10	15	20		
Rev.	Date	Details		Drawn	Checked								

North:

Content:  
Block Plan  
Address: 110 COLLINGWOOD ROAD, UXBRIDGE, UB8 3EN  
Client: KP BUILDING CONTRACTORS  
Scale: 1:500 Date: 07/2023 Drawn by: L.D. Checked by: L.D.  
Purpose: Planning File: Size: A3 No. Drawing: A-098 Revision: 1

PIERINI  
DESIGNS