


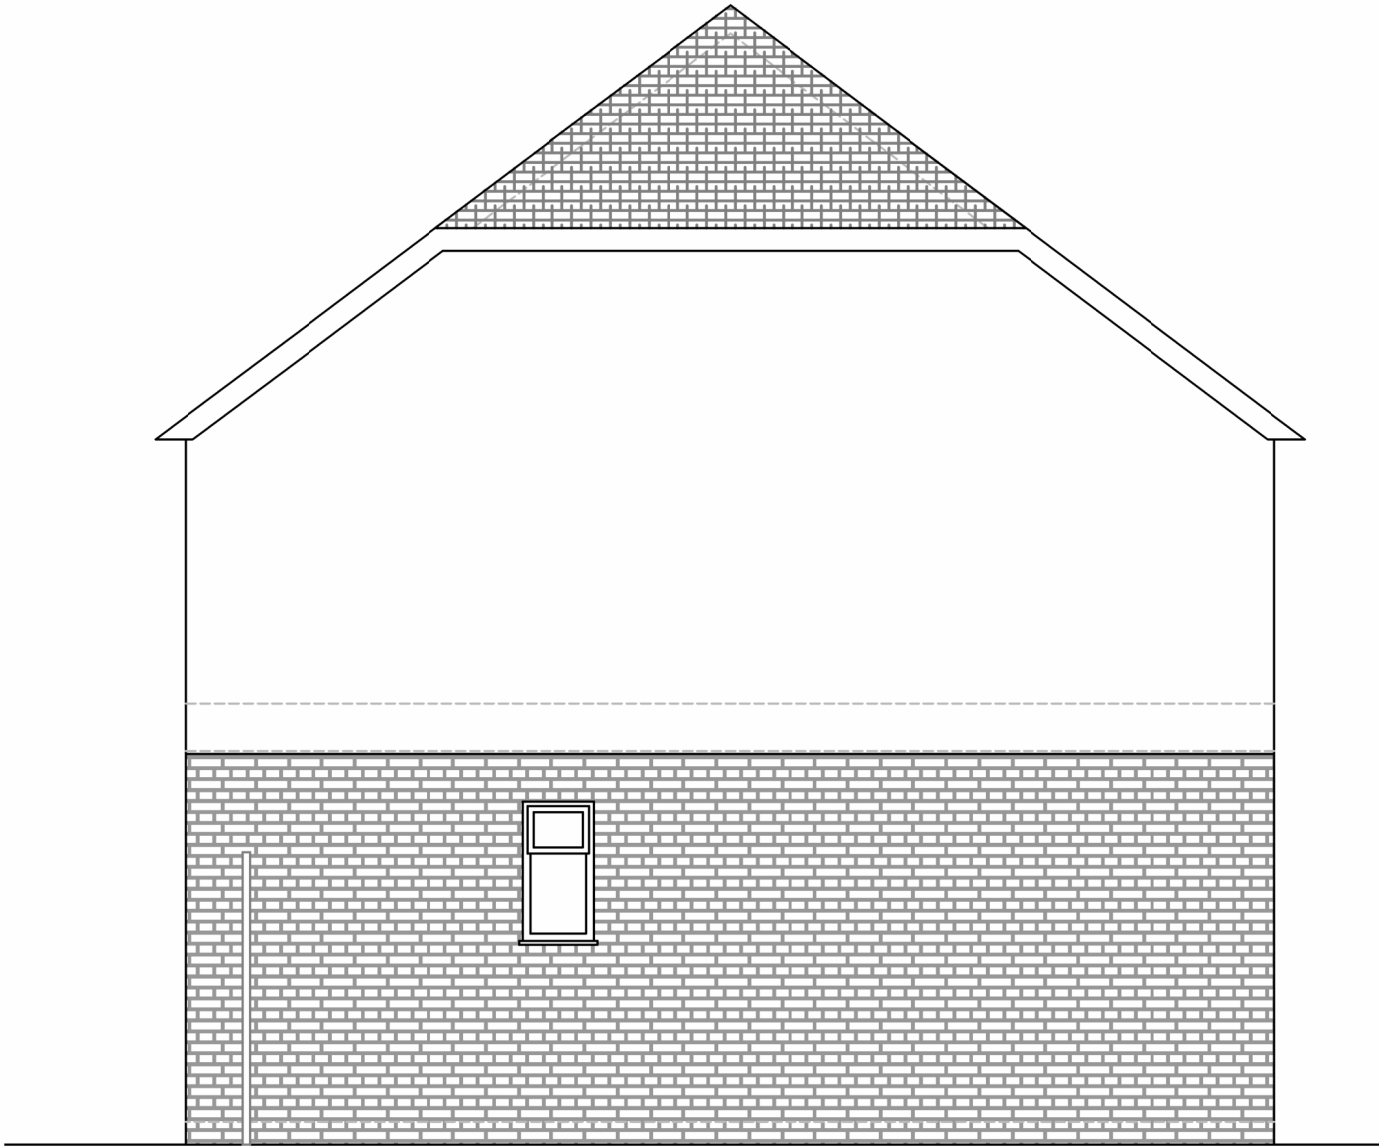

EXISTING SIDE ELEVATION
Scale 1:50

					Content: EXISTING SIDE ELEVATION Address: 6 MAYGOODS VIEW, UXERIDGE, UB8 2HG Client: KP BUILDING CONTRACTORS Scale: 1:50 Date: 06/2023 Drawn by: LD Checked by: LD Purpose: PLANNING File: Size: A3 No. Drawing: A-105 Revision: P1				
P1	25.06.23	PRELIMINARY ISSUE	LD	LD	Graphic scale: 00.511.52				
Rev.	Date	Details	Drawn	Checked					