



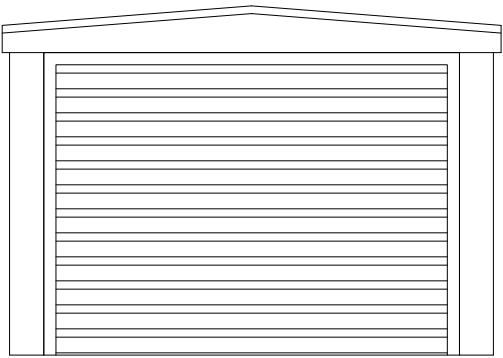

EXISTING FRONT ELEVATION

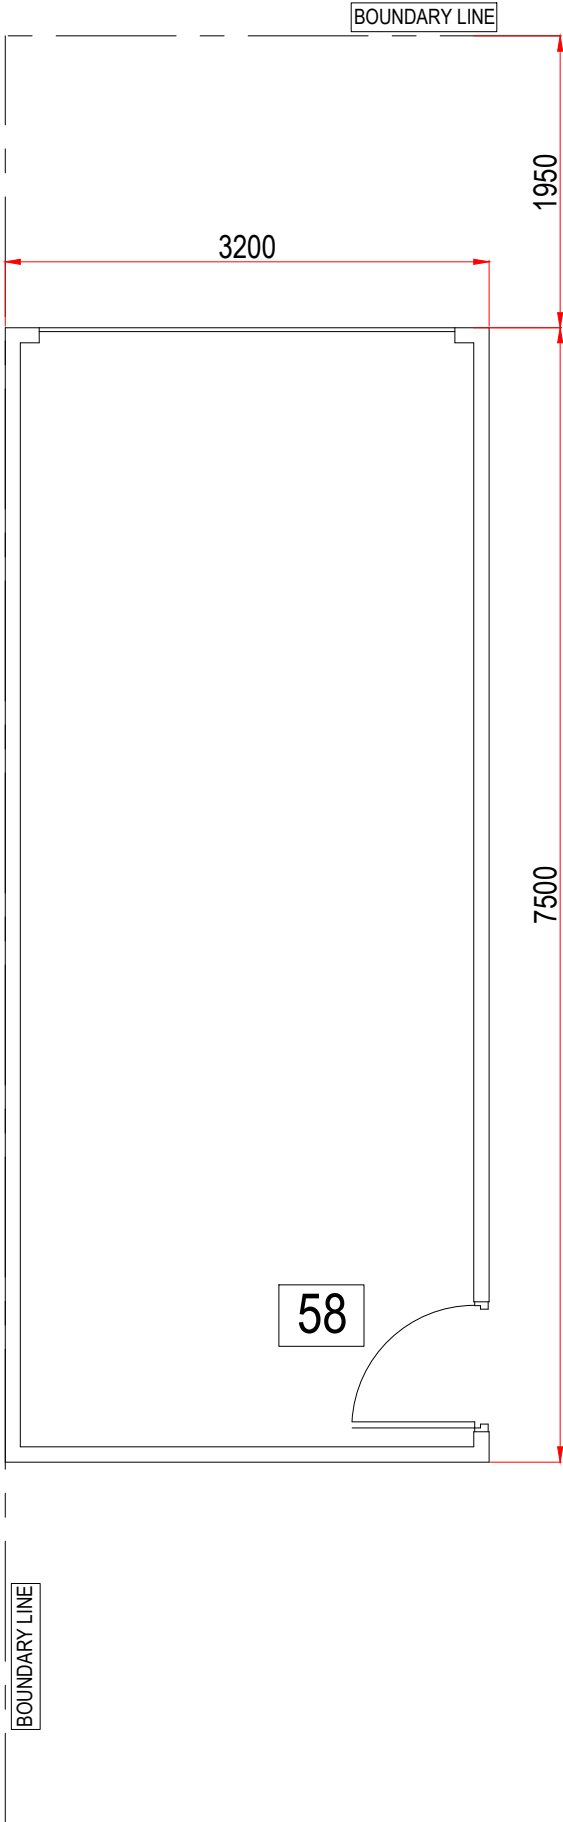

SCALE - 1 : 100.

56