


**103a, Cowley Mill Road, Uxbridge, UB8 2QB**

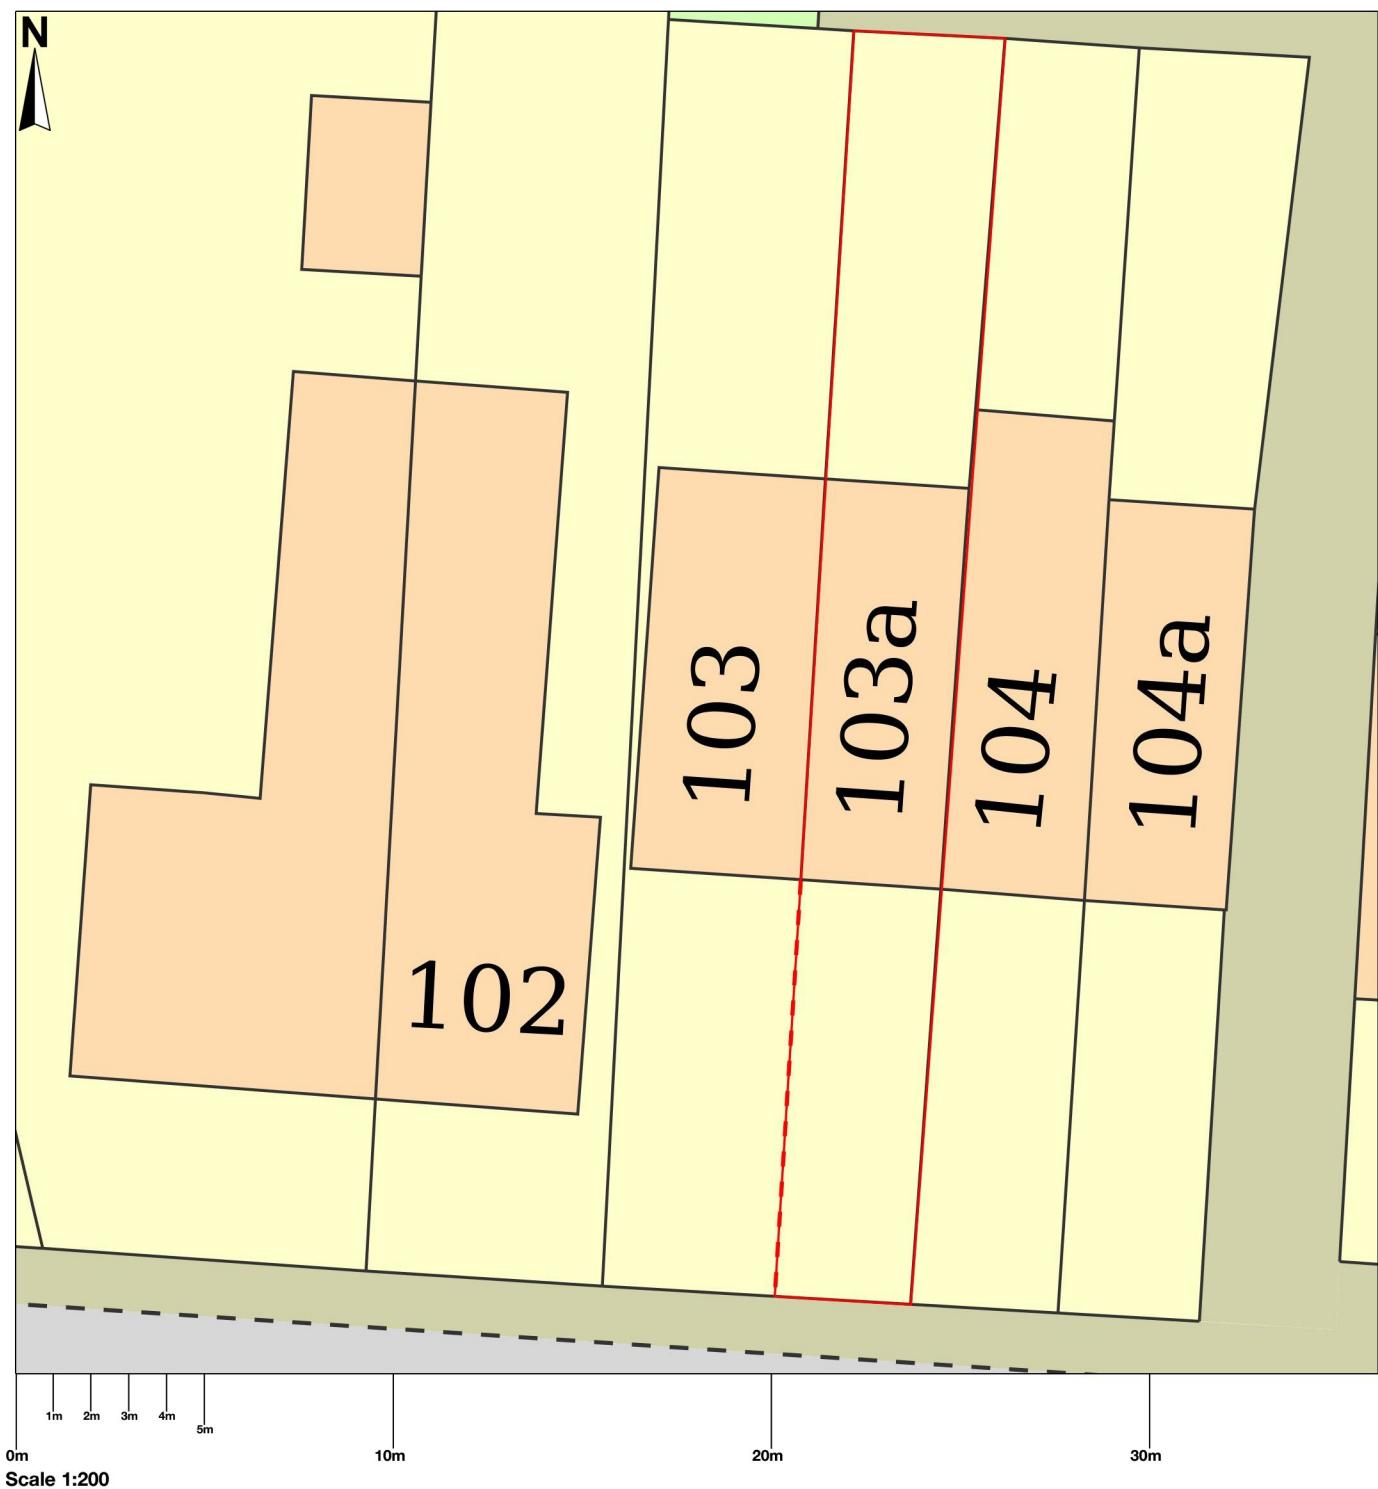

Scale 1:200

© Crown copyright and database rights 2023 OS 100054135. Map area bounded by: 505153,183230  
505189,183266. Produced on 03 August 2023 from the OS National Geographic Database. Supplied by  
UKPlanningMaps.com. Unique plan reference: b36e/uk/984141/1326441