


## 103a, Cowley Mill Road, Uxbridge, UB8 2QB

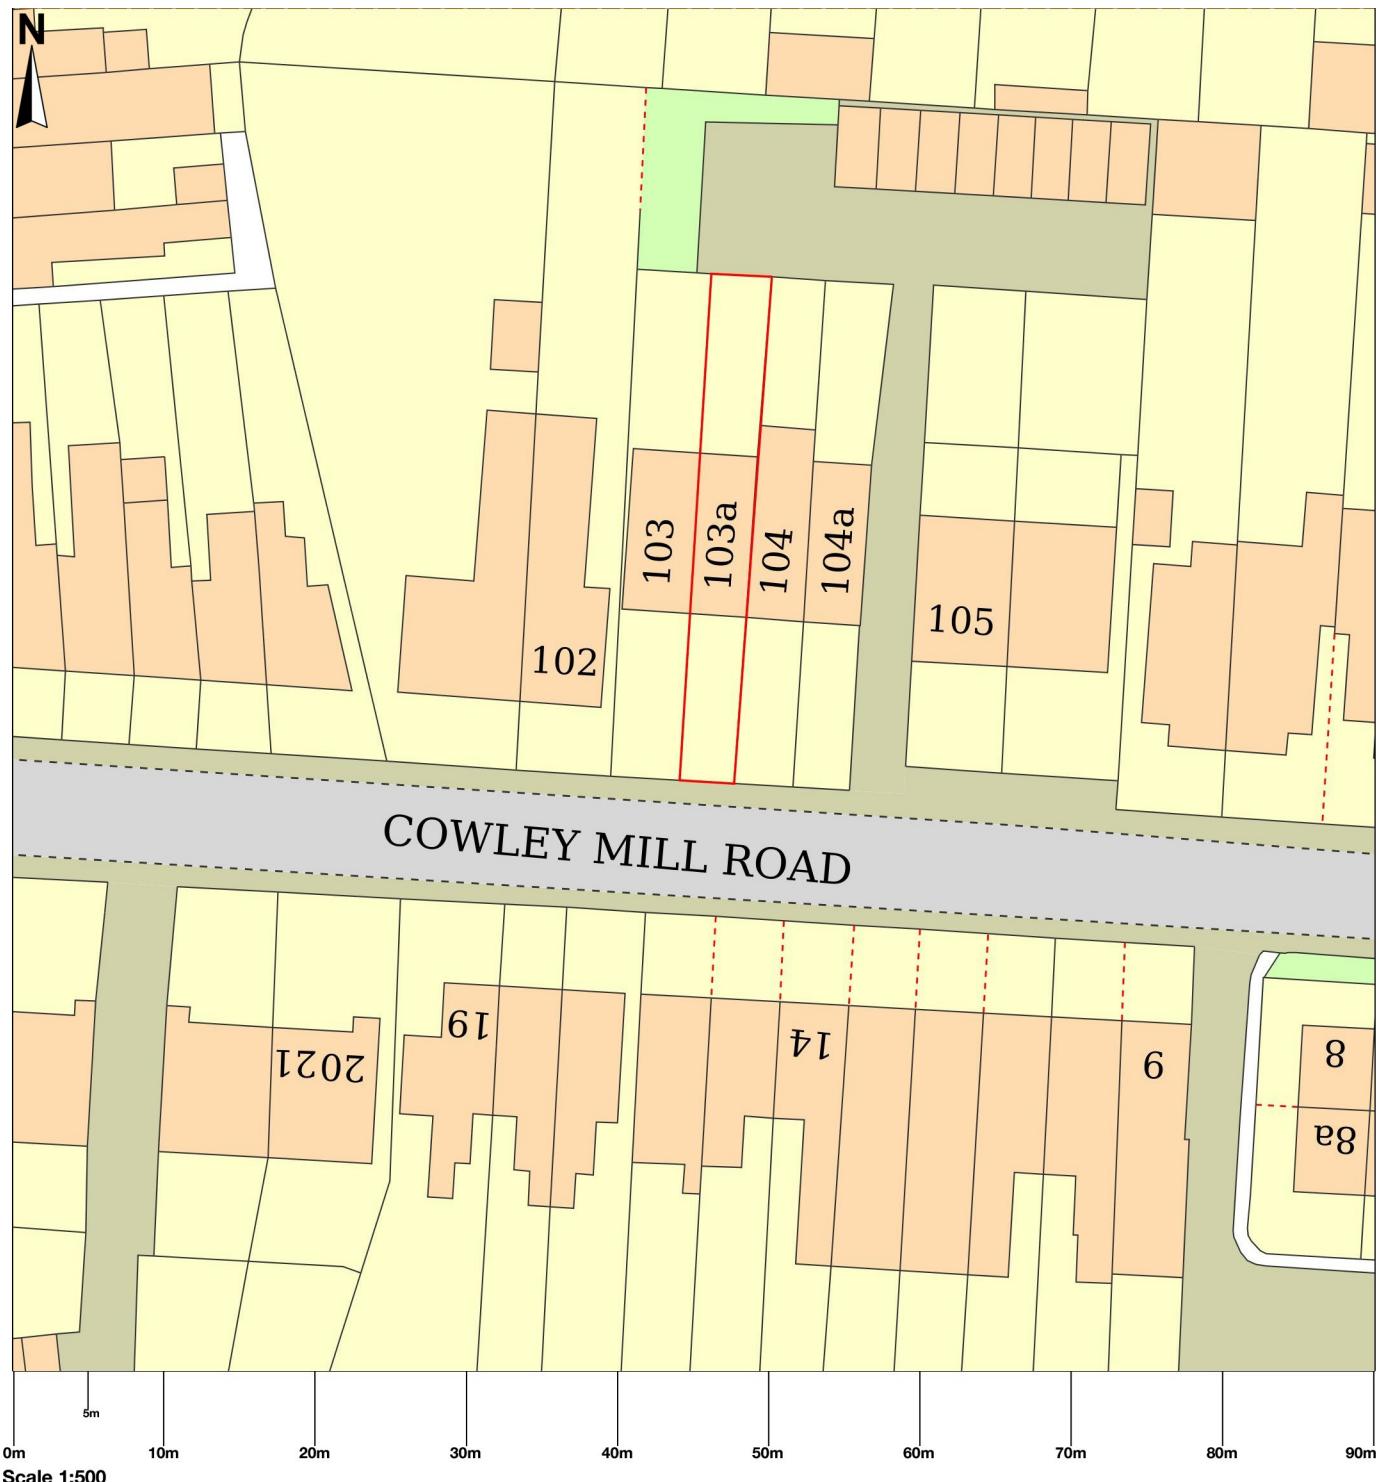

Scale 1:500

© Crown copyright and database rights 2023 OS 100054135. Map area bounded by: 505126,183203  
505216,183293. Produced on 03 August 2023 from the OS National Geographic Database. Supplied by  
UKPlanningMaps.com. Unique plan reference: b90e/uk/984141/1326441