


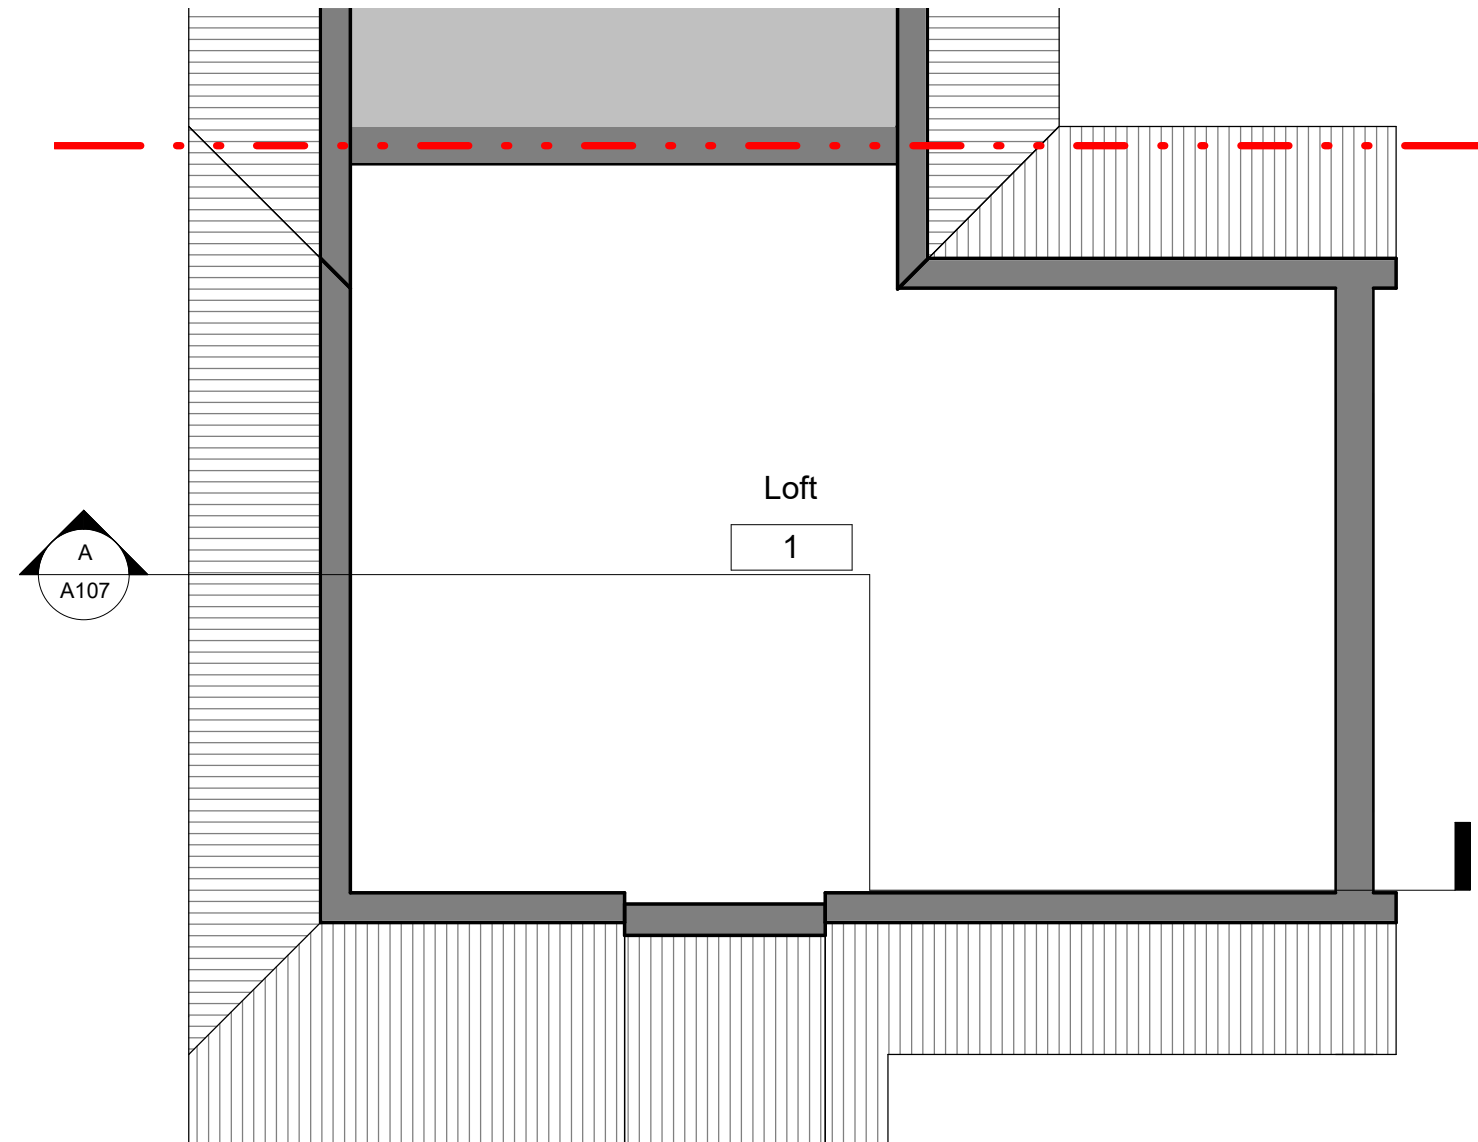

Existing - Loft Plan
1 : 50

					North:  Graphic scale: 	Content:					PIERINI DESIGNS
						Existing - Loft Plan					
						Address: 136 East Avenue, Hayes, UB3 2HS			Client: KP BUILDING CONTRACTORS		
						Scale: 1 : 50	Date 24/06/23	Drawn by: ID		Checked by: LD	
P1	24.06.23	Preliminary Issue	LD	LD	Purpose:		File:	Size:	No. Drawing:	Revision:	
Rev.	Date	Details	Drawn	Checked	Planning			A3	A103	P1	