


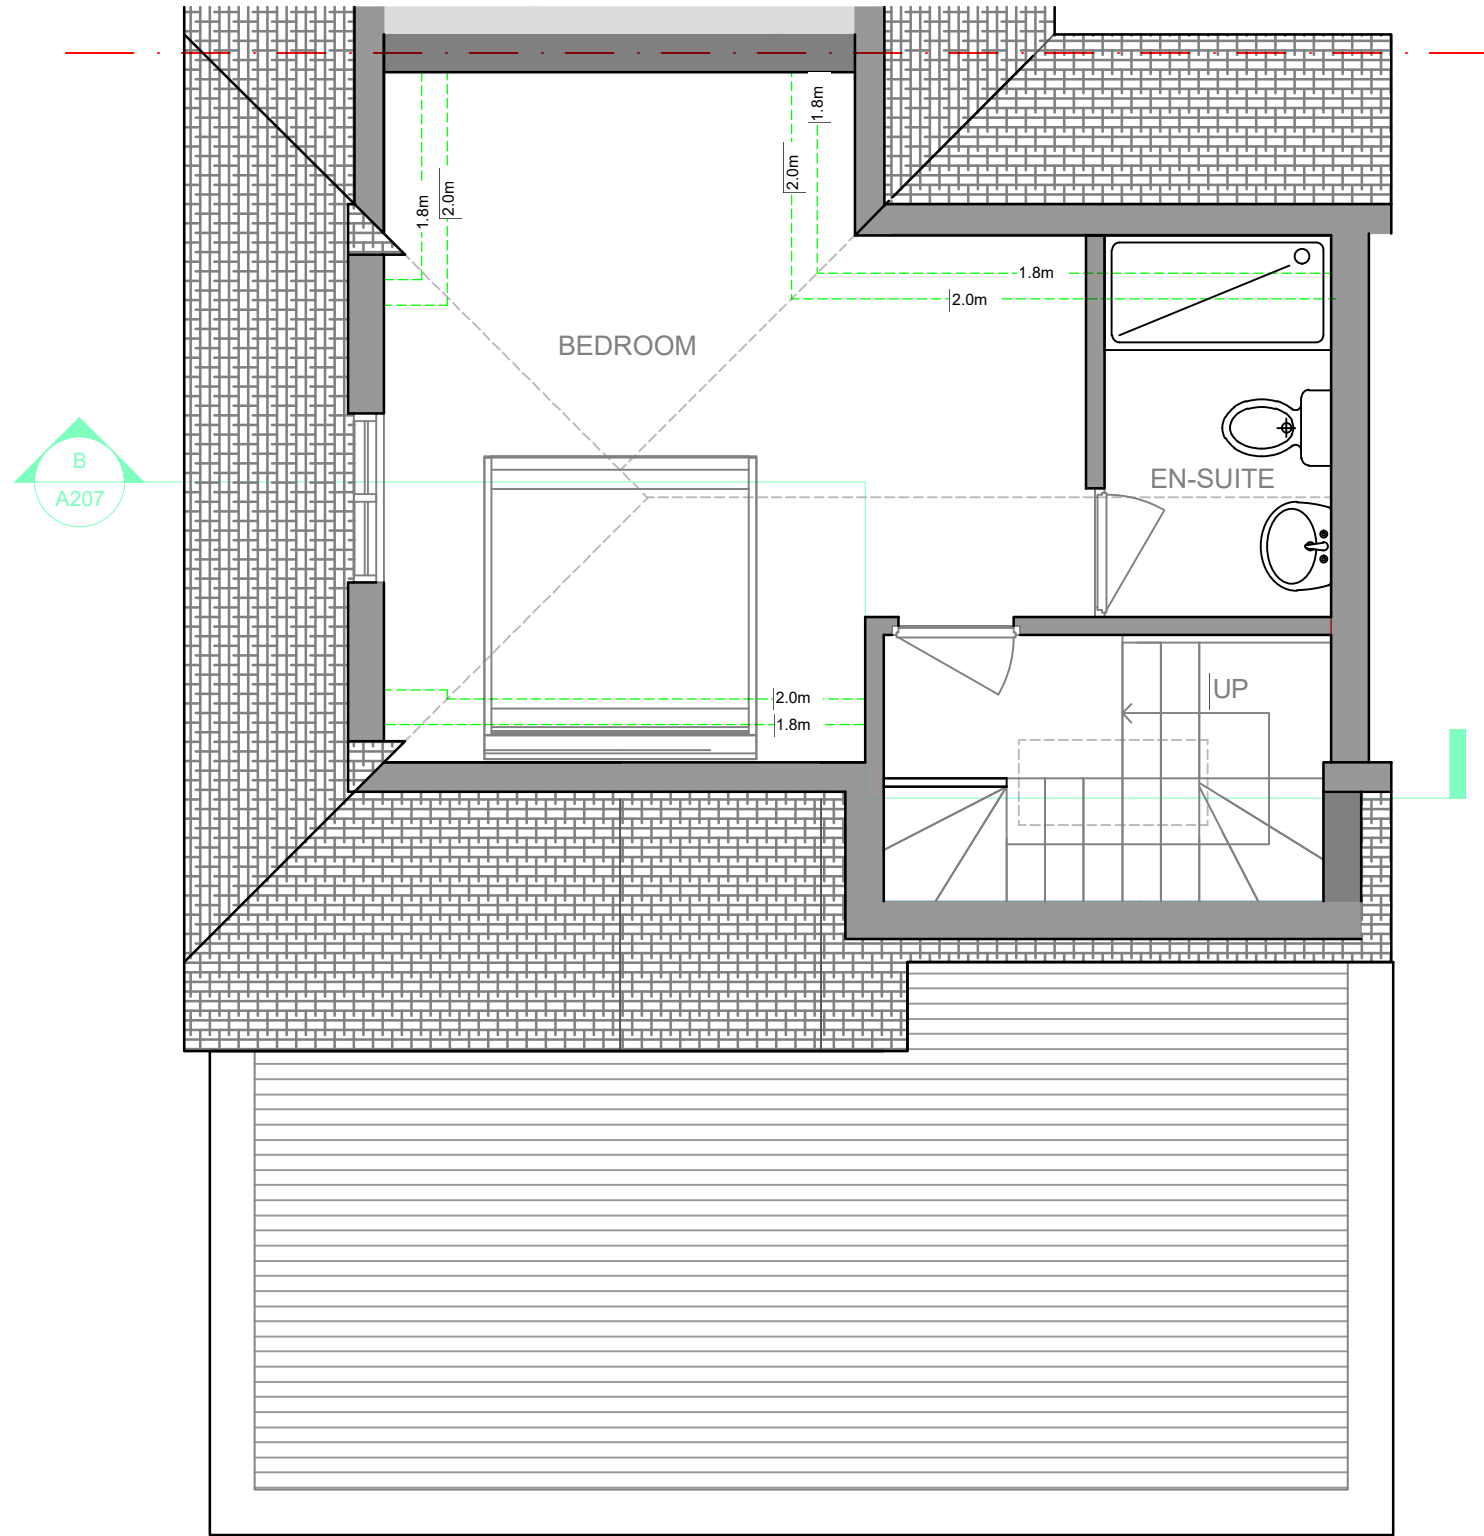

- EXISTING WALL
- NEW WALL
- DEMOLITION

PROPOSED LOFT PLAN
Scale 1:50

					North: Graphic scale:	Content:						PIERINI DESIGNS	
						PROPOSED LOFT PLAN							
						Address: 136 EAST AVENUE, HAYES, UB3 2HS				Client: KP BUILDING CONTRACTORS			
P2	23.07.23	LAYOUT UPDATED	LD	LD		Scale: 1:50	Date: 06/2023	Drawn by: LD	Checked by: LD				
P1	24.06.23	PRELIMINARY ISSUE	LD	LD		Purpose: PLANNING		File:	Size: A3	No. Drawing: A-203	Revision: P2		
Rev.	Date	Details	Drawn	Checked									

ISO A3 (420x297mm) DP A3 - PRINT AREA 380x257mm