

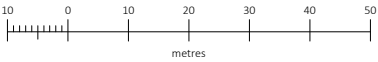
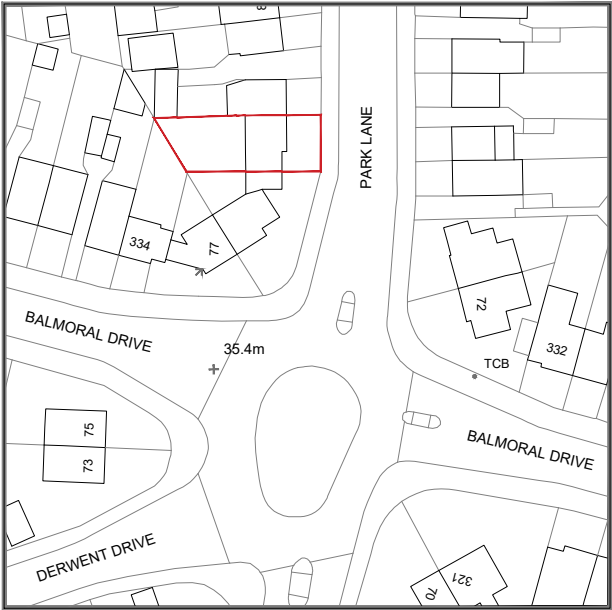


OS MAP - SCALE 1:1250

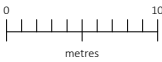

BLOCK PLAN - SCALE 1:500

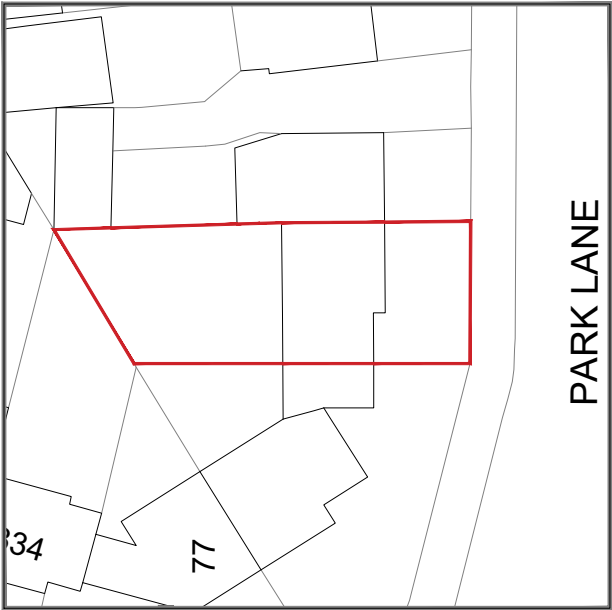

STATUS: **PLANNING**

PROJECT: 81 PARK LANE, HAYES, UB4 8AE

DRAWING TITLE: OS MAP

SCALE AT A4: 1:1250/1:500	DATE: 26/07/23	DRAWN: QR	CHECKED: GB
PROJECT NO: 23125	DRAWING NO: AD-OS	REVISION: -	