



THIS DRAWING MUST NOT BE USED FOR
PURPOSES OTHER THAN THAT FOR WHICH
IT IS PROVIDED.
IT IS SUPPLIED WITHOUT LIABILITY FOR
ANY ERRORS OR OMISSIONS
DO NOT SCALE FROM THIS DRAWING. ALL

~~DO NOT SCALE FROM THIS DRAWING. ALL DIMENSIONS TO BE CHECKED ON SITE. ALL DRAWINGS SUBJECT TO STATUTORY AUTHORITY APPROVAL~~

THIS DRAWING IS PROTECTED UNDER
COPYRIGHT AND AT NO TIME SHOULD ANY
PORTION OF THIS DRAWING BE REPRODUCED
OR COPIED WITHOUT THE PERMISSION OF
ARCHITECT (DESIGN COPYRIGHT ACT 1968)

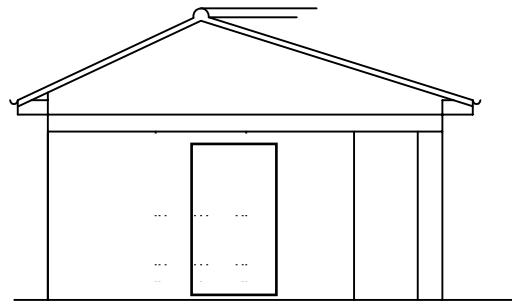


REAR ELEVATION

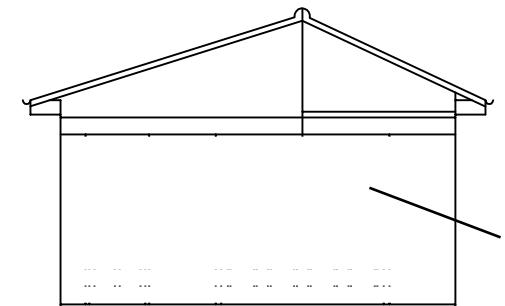

FRONT ELEVATION

Bricked up window here

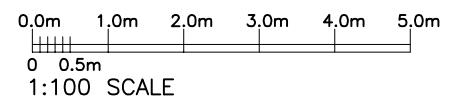


THIS DRAWING TO BE READ IN
CONJUNCTION WITH NOTES AND
DETAILS ON DRG. NbC/K/P2


15 NARBOROUGH CLOSE
ICKENHAM, UB10 8TN
GROUND, FLOOR PLAN AND
ELEVATIONS OF EXISTING
GYM
for
MRS L KNIGHT

Magan D.Solanki,
magansolanki@hotmail.com
Tel: 07903 157 689



CALE 1:100 Drg.No. (A3)
 @A3
 DATE MAY 2015 NbC/K/P1
 EVI DATE DETAILS
 // //

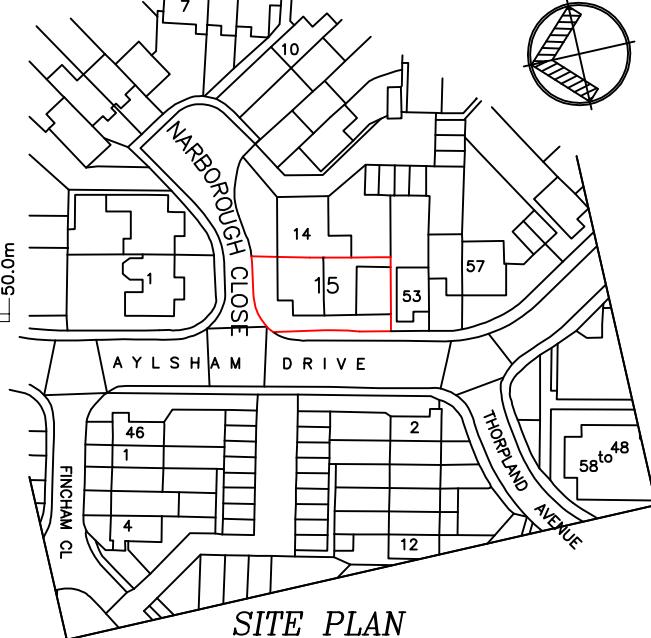

SITE PLAN
(1:1250)

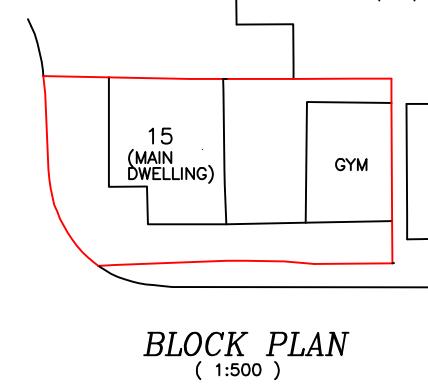

BLOCK PLAN
(1:500)

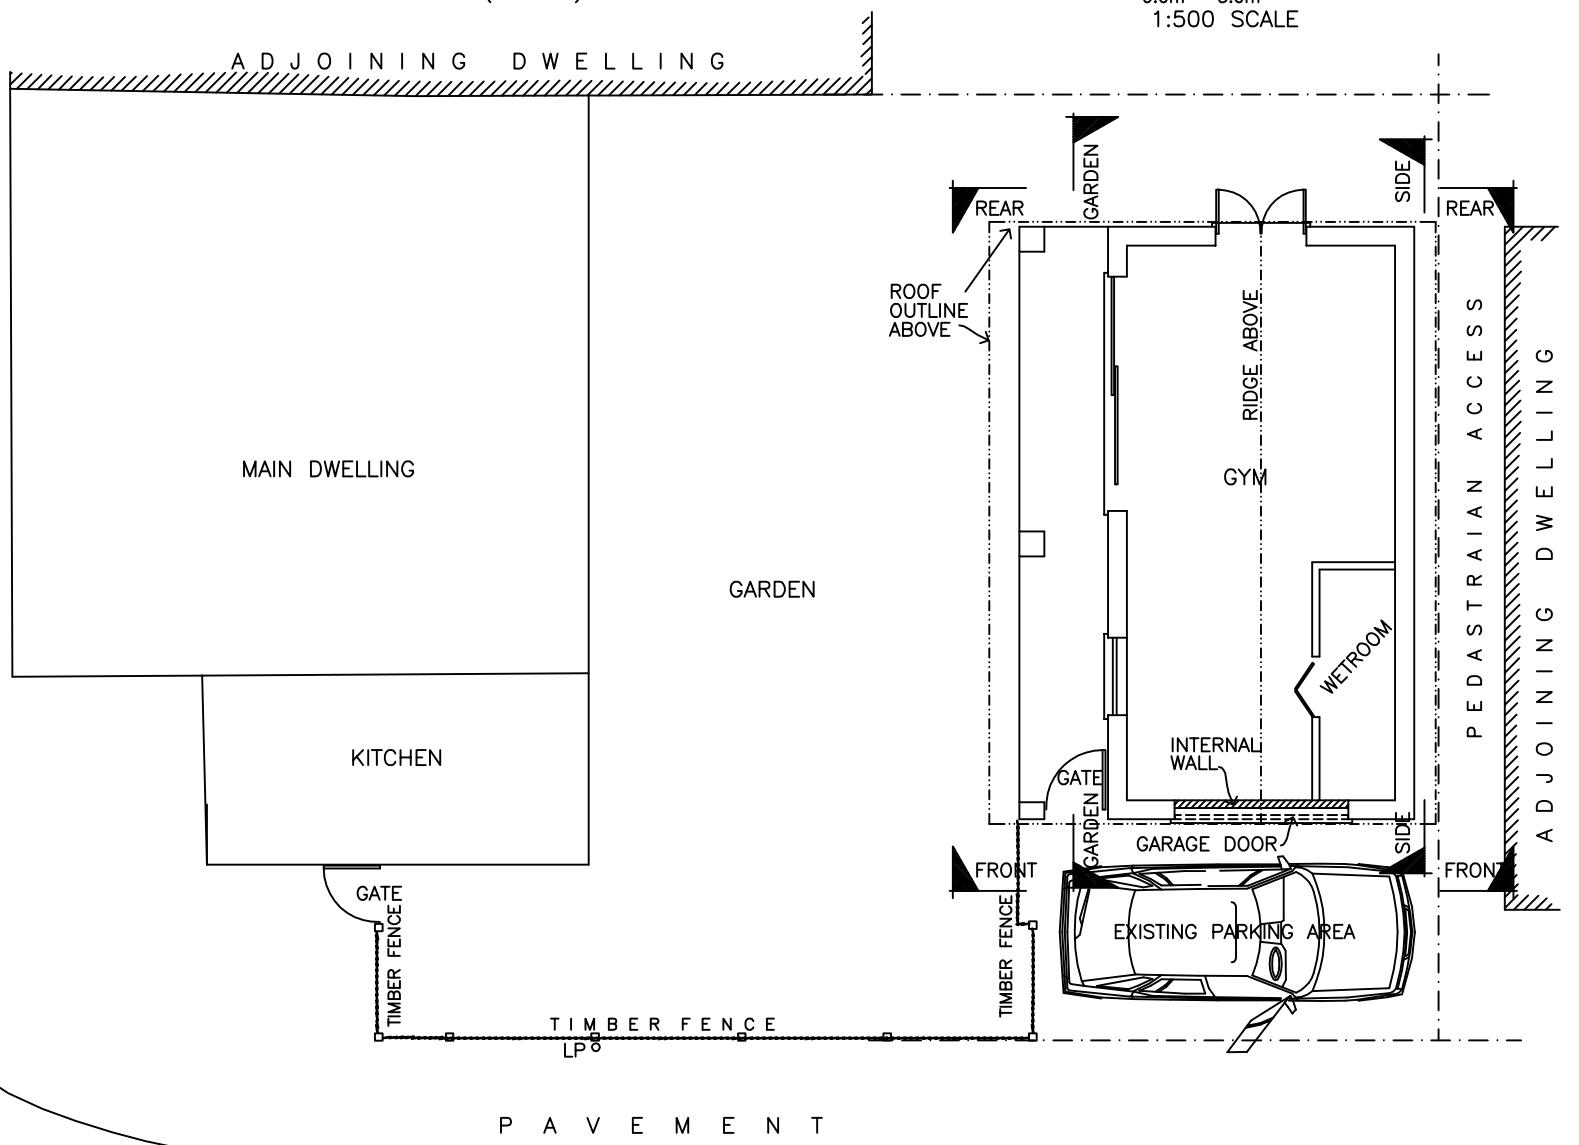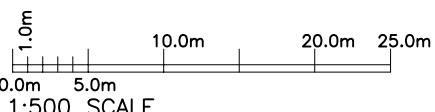

P A V E M E N T

GROUND FLOOR PLAN

THIS DRAWING MUST NOT BE USED FOR PURPOSES OTHER THAN THAT FOR WHICH IT IS PROVIDED.
IT IS SUPPLIED WITHOUT LIABILITY FOR ANY ERRORS OR OMISSIONS.
DO NOT SCALE FROM THIS DRAWING. ALL DIMENSIONS TO BE CHECKED ON SITE.
ALL DRAWINGS SUBJECT TO STATUTORY AUTHORITY APPROVAL.
THIS DRAWING IS PROTECTED UNDER COPYRIGHT AND AT NO TIME SHOULD ANY PORTION OF THIS DRAWING BE REPRODUCED OR COPIED WITHOUT THE PERMISSION OF ARCHITECT (DESIGN COPYRIGHT ACT 1968)

LEGEND
TILED ROOF COVERING TO MATCH EXISTING
FACING BRICK TO MATCH EX'G
EXISTING STRUCTURE TO BE REMOVED

0.0m 1.0m 2.0m 3.0m 4.0m 5.0m
0 0.5m
1:100 SCALE

THIS DRAWING TO BE READ IN CONJUNCTION WITH NOTES AND DETAILS ON DRG. NbC/K/P1

15 NARBOROUGH CLOSE
ICKENHAM, UB10 8TN
GROUND, FLOOR PLAN AND ELEVATIONS OF PROPOSED CONVERSION OF GYM TO ANNEX ACCOMMODATION
for
MRS L KNIGHT

Magan D.Solanki,
magansolanki@hotmail.com
Tel: 07903 157 689

SCALE	1:100	Dr. No. (A3)	B
DATE	MAY 2015	NbC/K/P2	
REV	03.06.15	DETAILS PARKING SIDE ELEVN SHOWN	
B	25.08.2023	AS BUILD INFO NOTED	

① Ex'G PARKING SPACE

④ Ex'G GARAGE DOOR REPLACED WITH FALSE WINDOW
a GARAGE DOOR OPENING PARTLY BUILD-UP SOLID TO MATCH EX'G WALL THK'N IN FACING BRICKS
b 3 RECESSED PANEL IN FACING BRICK TO REPLICATE WINDOWS


⑤ Ex'G DOOR REMOVED & OPENING BUILD-UP SOLID IN MATCHING BRICKWORK

⑦ NEW DOOR OPENINGS


⑧ Ex'G PATIO DOOR RE-POSITIONED

SIDE ELEVATION


REAR ELEVATION

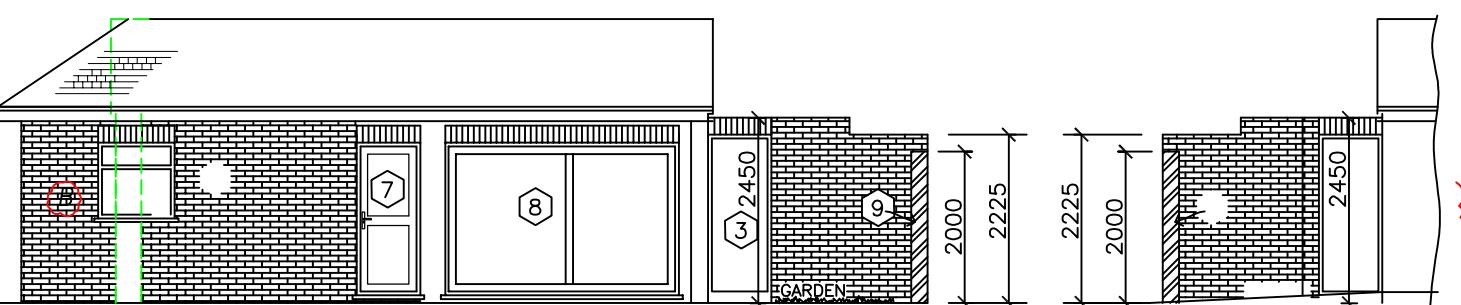


SIDE (GARDEN SIDE) ELEVATION

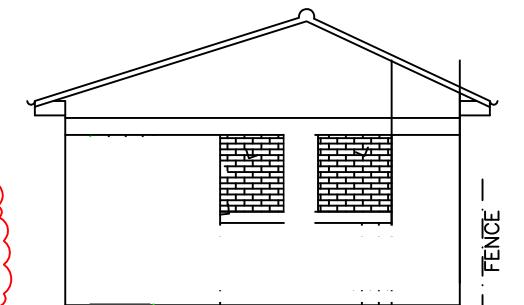


FRONT ELEVATION

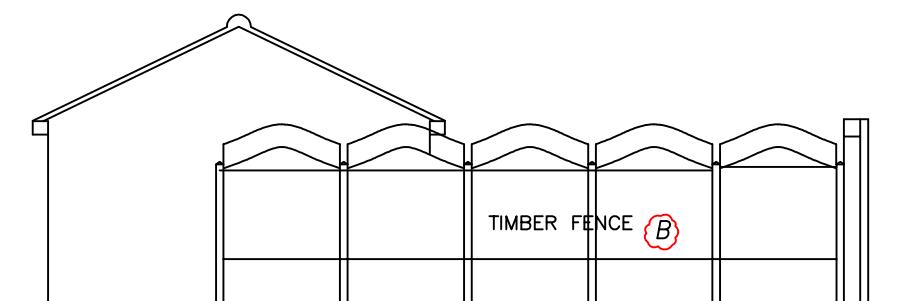


PAVEMENT-BOUNDARY WALL

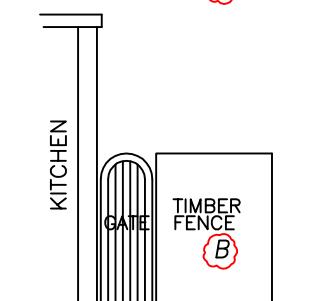

SIDE PAVEMENT BOUNDARY WALL

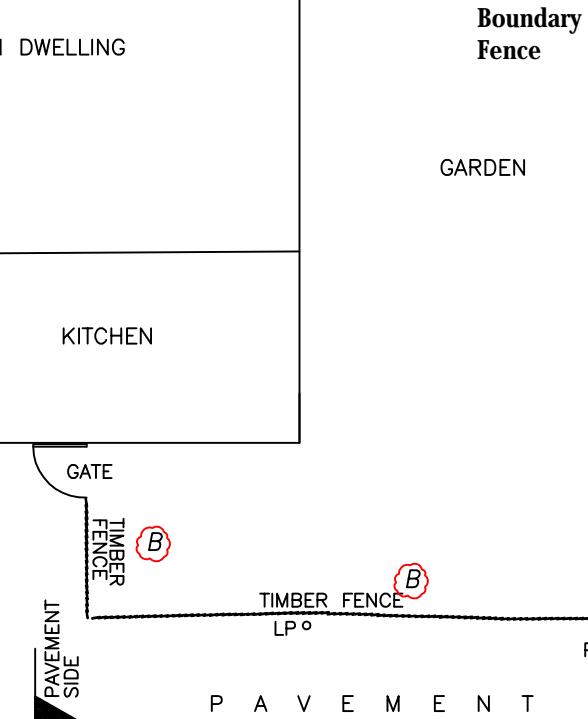

Parking spaces for three cars with double drop kerb.

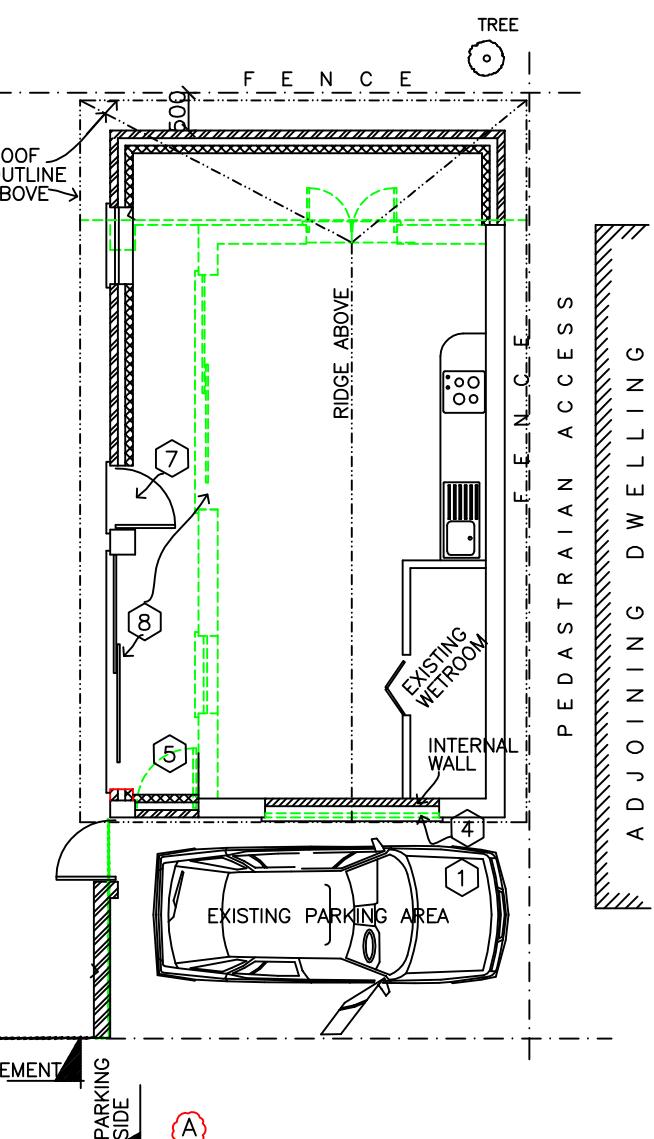

GROUND FLOOR PLAN

EXISTING STRUCTURE TO BE REMOVED