


Location Plan

Site Address: Arora Holdings Ltd, Arora Holdings Ltd, World Business Centre Heathrow, Newall Road, London Heathrow Airport, Heathrow, TW6 2SF

Date Produced: 02-Aug-2023

Scale: 1:1250 @A4

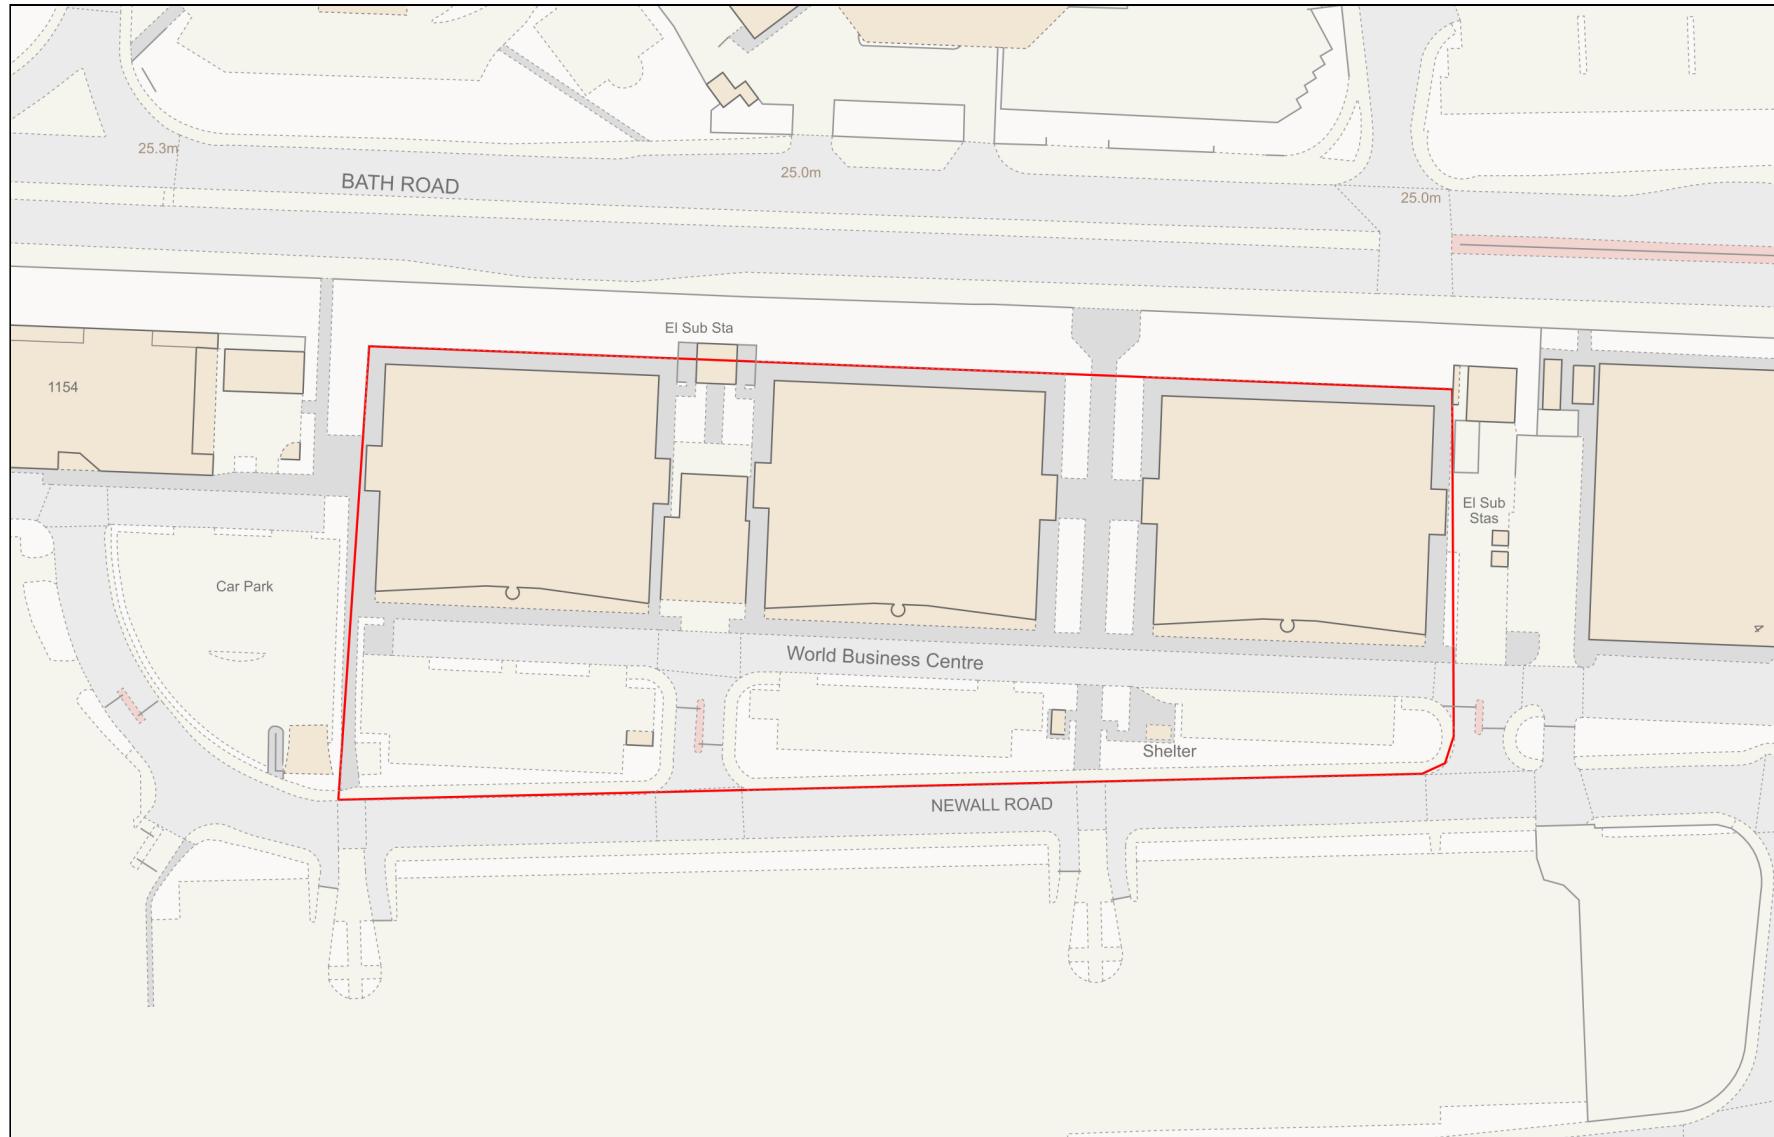

Planning Portal Reference: PP-12304862v1

0 50
Metres