


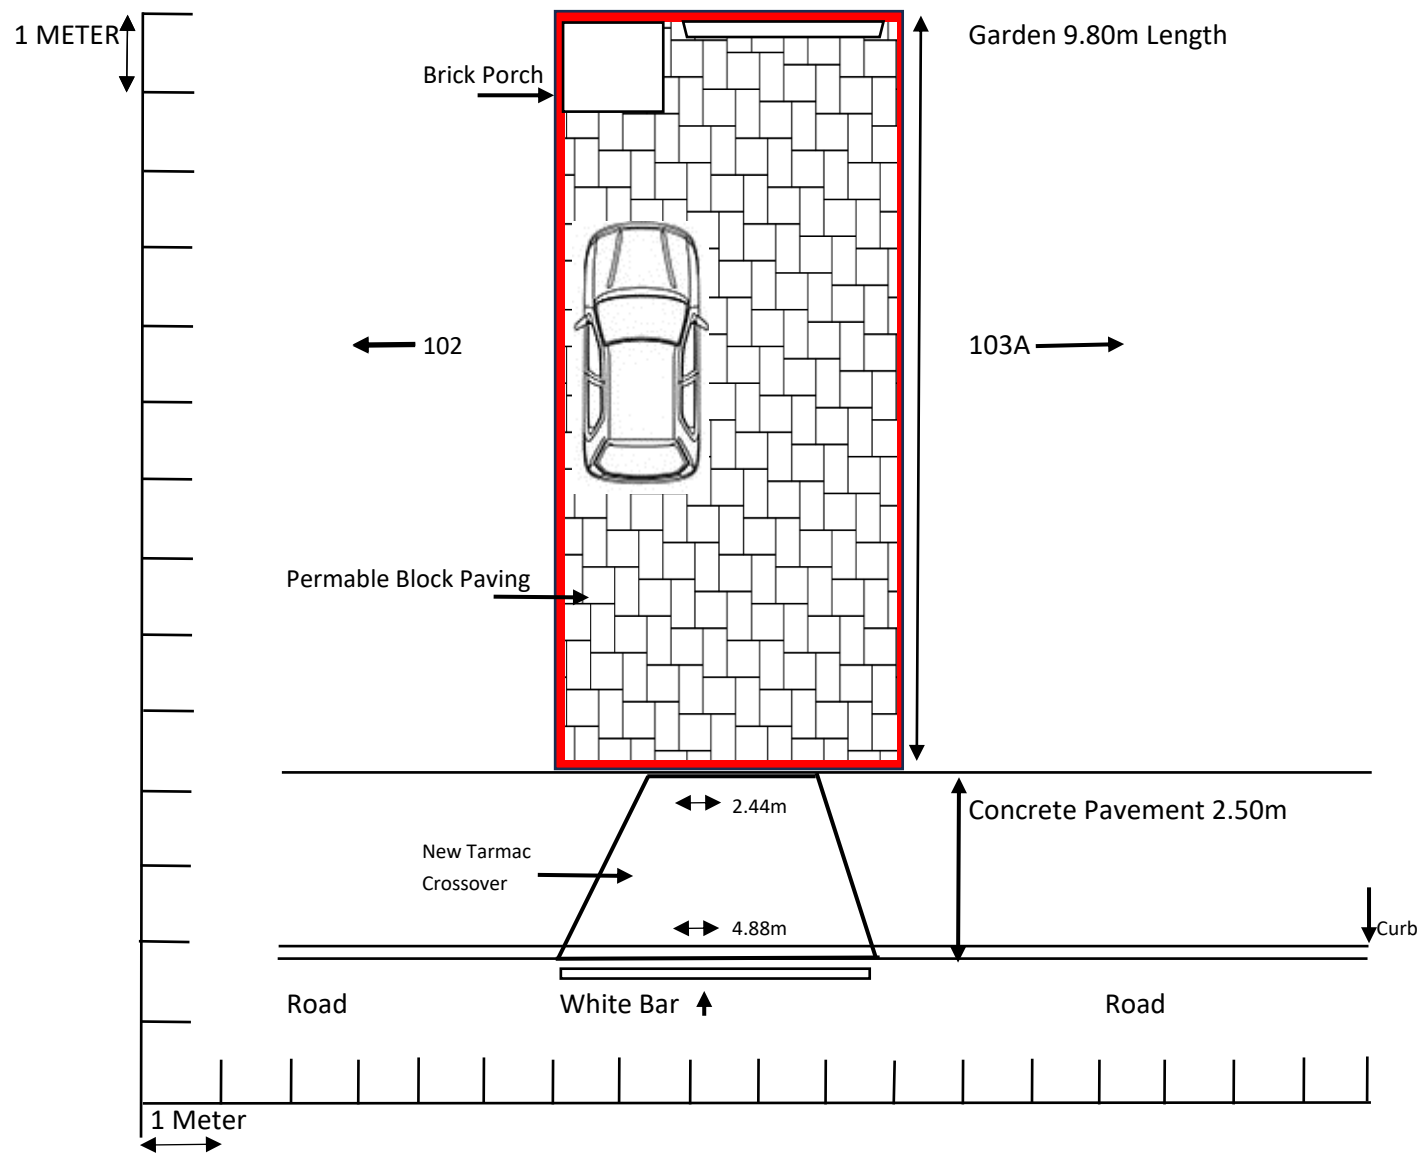

Proposed Plan

103 Cowley Mill Road
Uxbridge
Middlesex
UB8 2QB

Planning Application Ref
78200/APP/2023/2317

Date 21/08/2023