






Ordnance Survey, (c) Crown Copyright 2023. All rights reserved. Licence number 10002

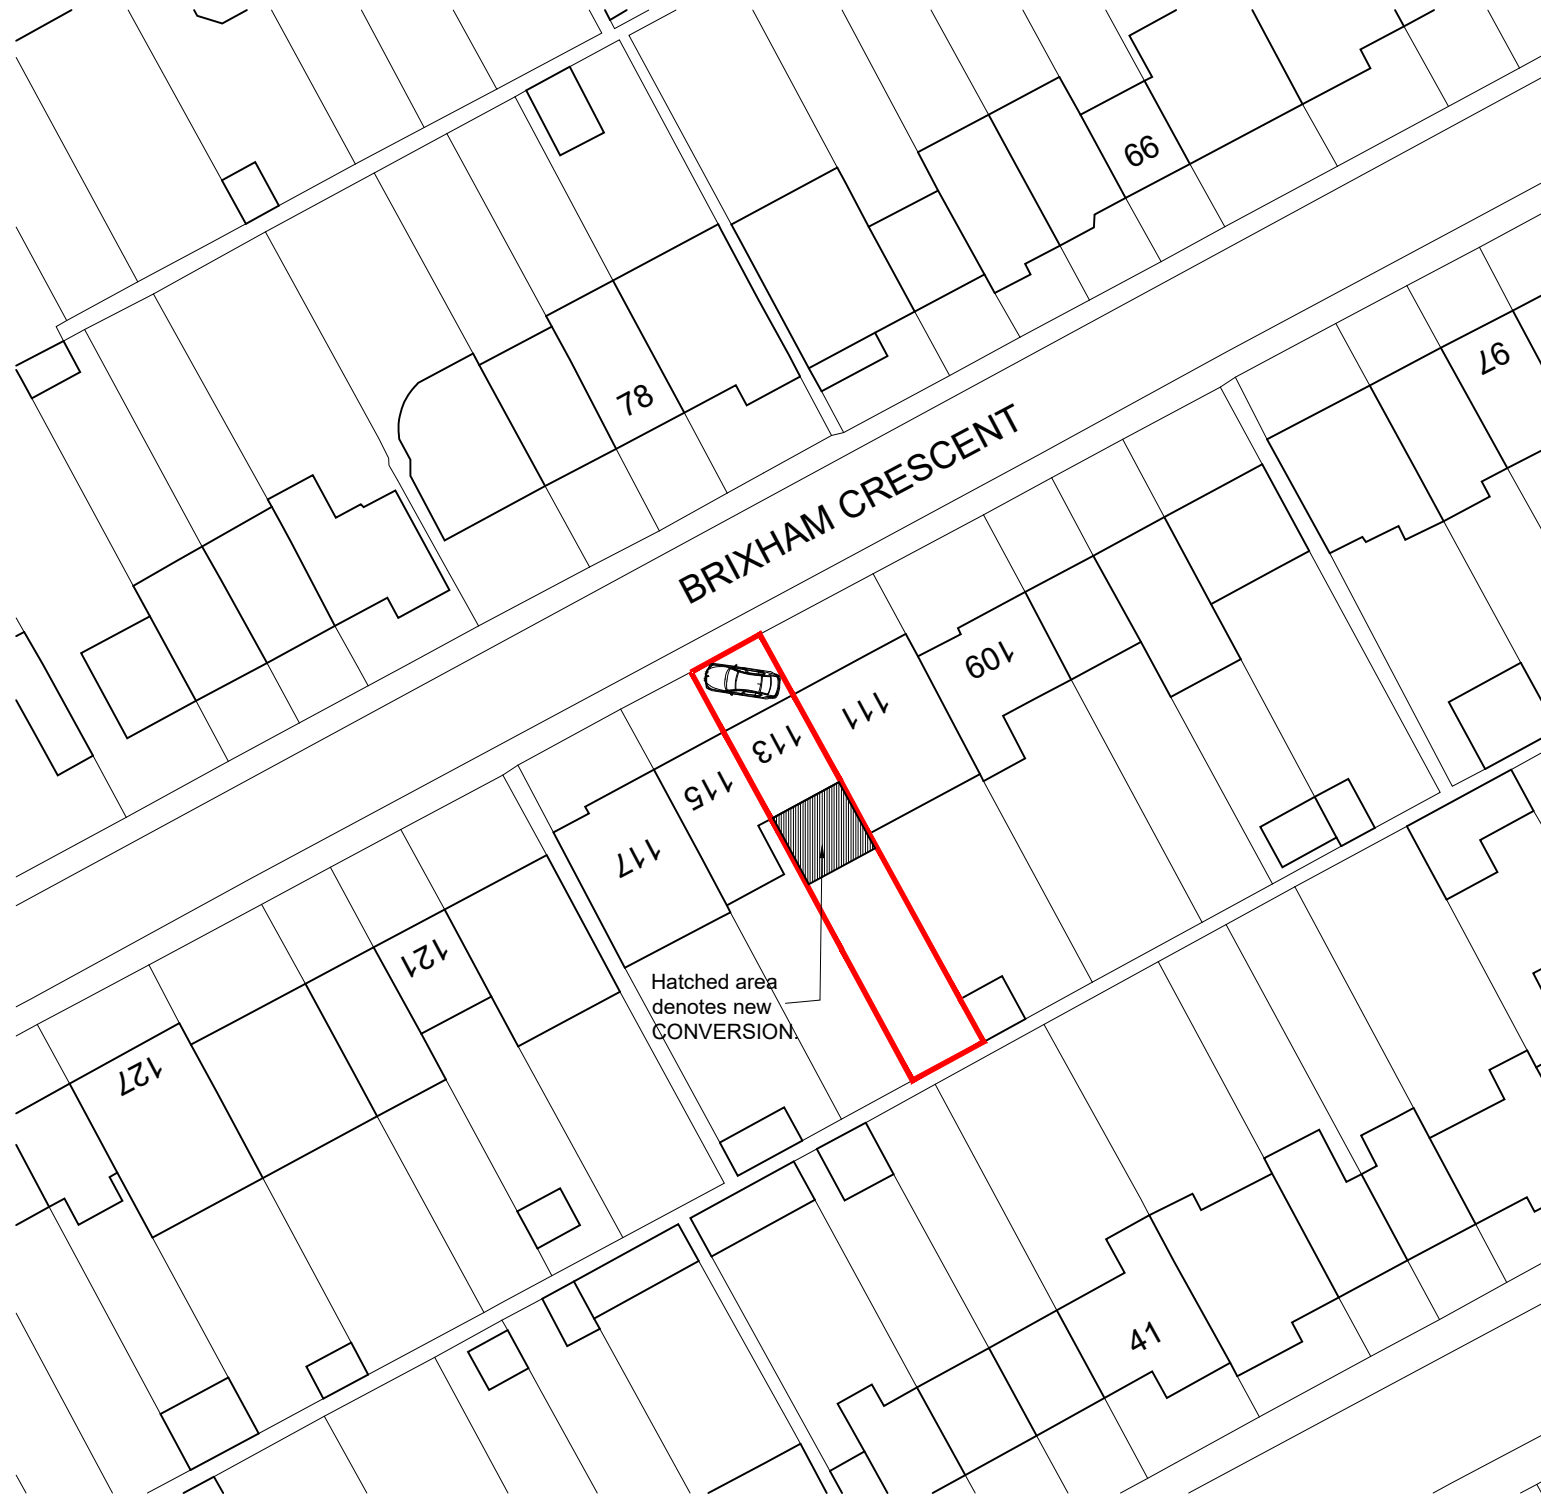

Ordnance Survey, (c) Crown Copyright 2023. All rights reserved. Licence number 100022432

LOCATION PLAN

SCALE 1 : 1250

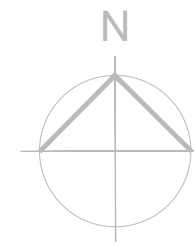 

Client:
Mr Mayank Som Gupta

Project:
SINGLE STOREY REAR EXTENSION.

Location:
113 Brixham Crescent, Ruislip, HA4 8TT

Drawing Title:
LOCATION & BLOCK PLAN

Date: AUG 23	Sheet Size: A3	Drawn: SK
-----------------	-------------------	--------------

Drawing No: P1435-01	Revision: .
--------------------------------	----------------

NOTES

© SK Design consultants - THIS DRAWING AND DESIGN REMAINS THE COPYRIGHT AND INTELLECTUAL PROPERTY OF SK CONSULTANTS AND SHALL NOT BE COPIED IN ANY FORMAT WITHOUT APPROVAL.

THIS DRAWING IS TO BE READ IN CONJUNCTION WITH ALL OTHER DRAWINGS AND DOCUMENTS PROVIDED. THE CONTRACTOR MUST CHECK ALL DIMENSIONS ON SITE BEFORE PLACING ORDERS FOR MATERIALS OR SHOP FABRICATIONS OR COMMENCING WORKS ON SITE. ANY DISCREPANCIES SHOULD BE NOTIFIED BEFORE PROCEEDING.



BLOCK PLAN

SCALE 1 : 500

SK Design Consultants
22 Netley close
Caversham
Reading RG4 6SR
Tel : 07821111602