


NOTES

© SK Design consultants - THIS DRAWING AND DESIGN REMAINS THE COPYRIGHT AND INTELLECTUAL PROPERTY OF SK CONSULTANTS AND SHALL NOT BE COPIED IN ANY FORMAT WITHOUT APPROVAL.

THIS DRAWING IS TO BE READ IN CONJUNCTION WITH ALL OTHER DRAWINGS AND DOCUMENTS PROVIDED. THE CONTRACTOR MUST CHECK ALL DIMENSIONS ON SITE BEFORE PLACING ORDERS FOR MATERIALS OR SHOP FABRICATIONS OR COMMENCING WORKS ON SITE. ANY DISCREPANCIES SHOULD BE NOTIFIED BEFORE PROCEEDING.



BLOCK PLAN
SCALE 1 : 500

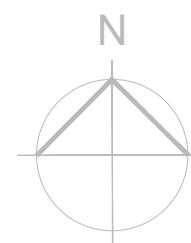


SK Design Consultants
22 Netley close
Caversham
Reading RG4 6SR
Tel : 07821111602



LOCATION PLAN

SCALE 1 : 1250

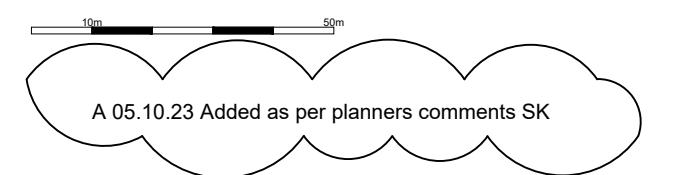

Client:
Mr Mayank Som Gupta

Project:
SINGLE STOREY REAR EXTENSION.
AND A LOFT CONVERSION.

Location:
113 Brixham Crescent, Ruislip, HA4 8TT

Drawing Title:
LOCATION & BLOCK PLAN

Date:
AUG 23

Sheet Size:
A3

Drawn:
SK

Drawing No:
P1435-01

Revision:
2