



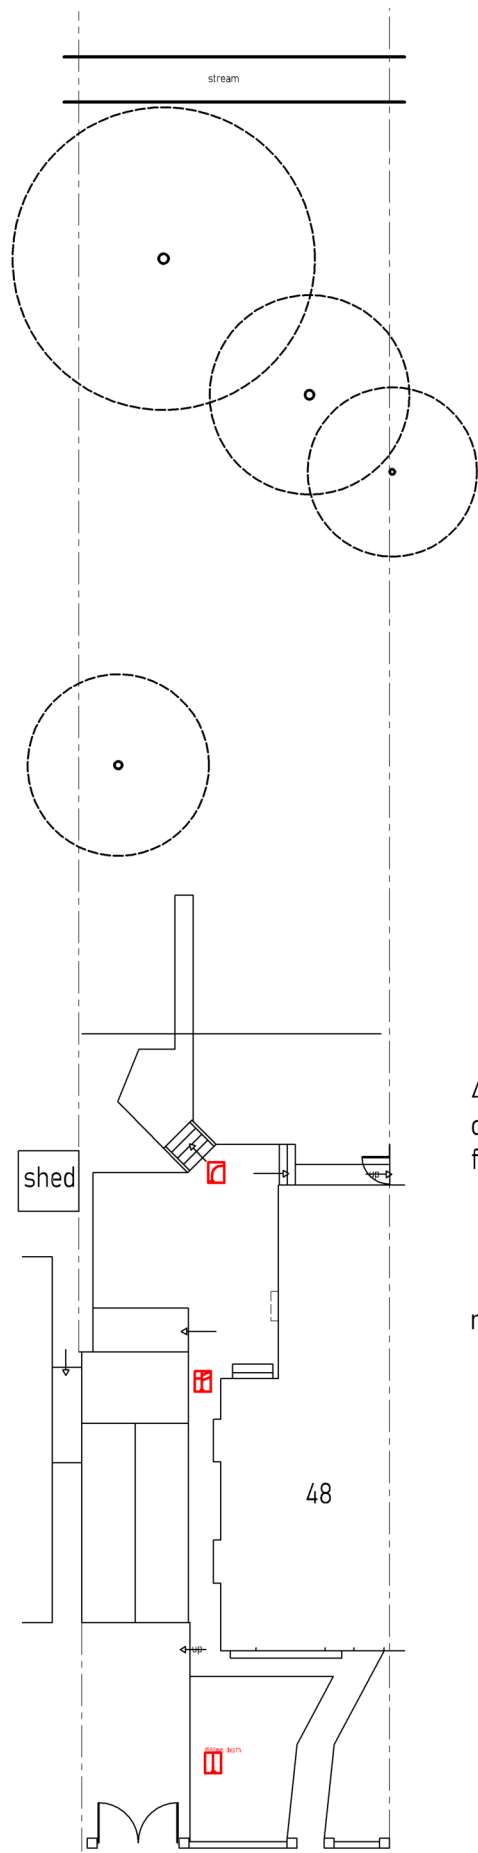


EXISTING DWELLING
SITE LAYOUT PLAN

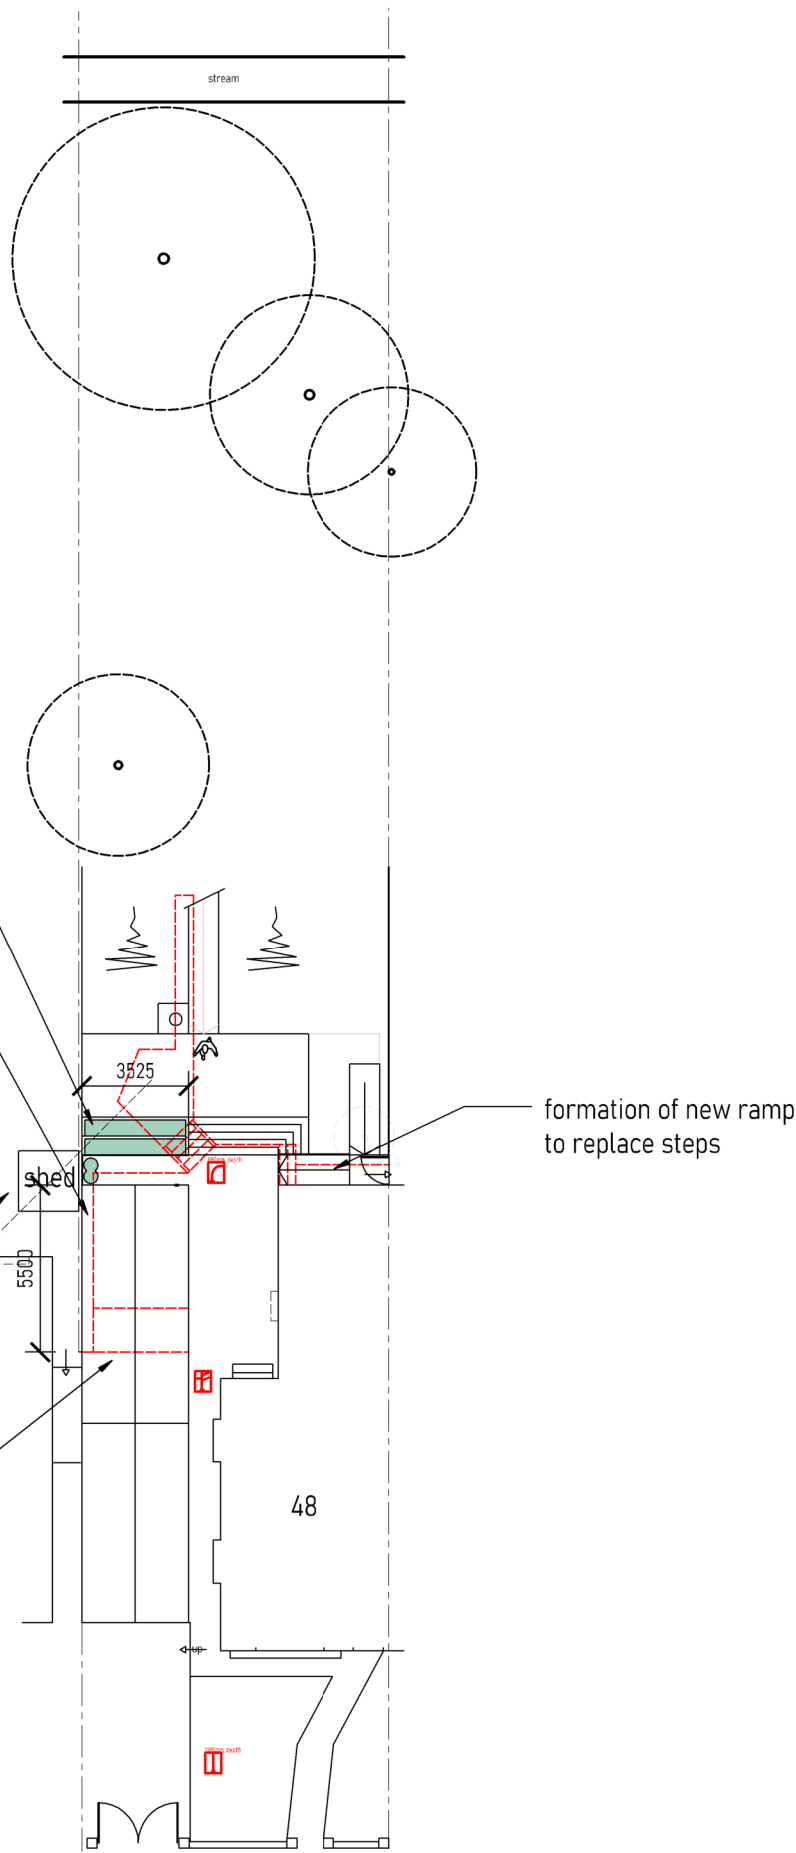

PROPOSED DWELLING
SITE LAYOUT PLAN

A 03-07-23 Final comments

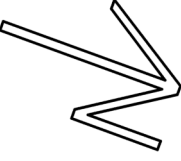client name: MR & MRS PALLIN	drawing: EXISTING & PROPOSED SITE LAYOUT PLAN	SCALE BAR (m) 1 : 100 / A1 	
project address 48 HALLOWELL ROAD, NORTHWOOD, HA6 1DS	drw no: 645 / P / 1	JACK DUSEK & CO.	date: 08 / 06 / 23
	drawn: JD	ARCHITECTURE. PLANNING. DEVELOPMENT	scale: 1 : 1250 / A3
	checked SC	T: 01895 831551 E: design@jackdusek.co.uk	rev: