


APPLICATION SITE
EDGED IN RED

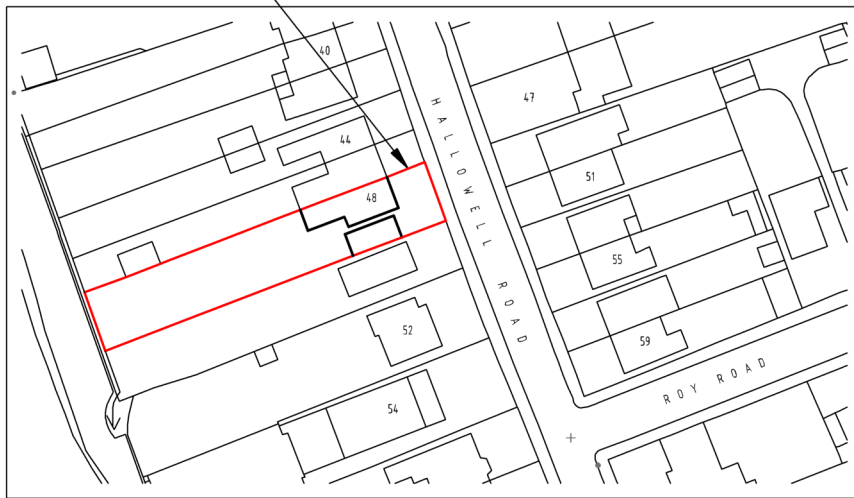

© Crown copyright 2023 Ordnance Survey 100053143

SITE LOCATION PLAN

SCALE 1:1250



© Copyright Dusek Ltd

drawing: SITE LOCATION PLAN	scale: 1 : 1250 A4	date: 03 / 07 / 23	JACK DUSEK & CO. ARCHITECTURE + PLANNING T: 01895 831551 E: design@jackdusek.co.uk	
project: 48 HALLOWELL ROAD NORTHWOOD, HA6 1DS	drawing no: 645 / P / 4	drawn: SC		
	client: MR & MRS PALLIN			