
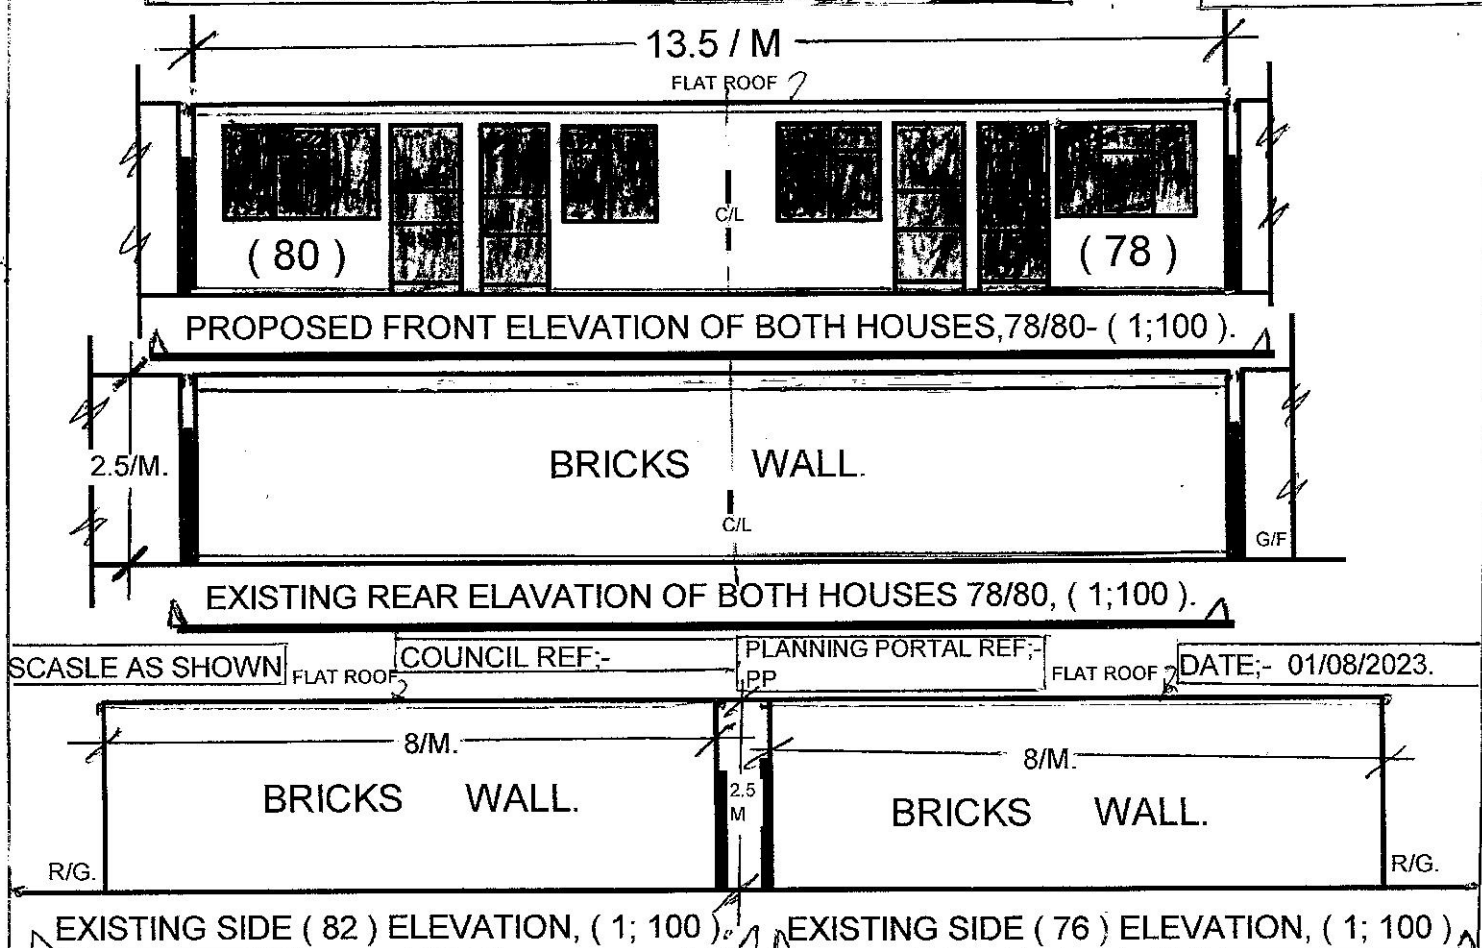


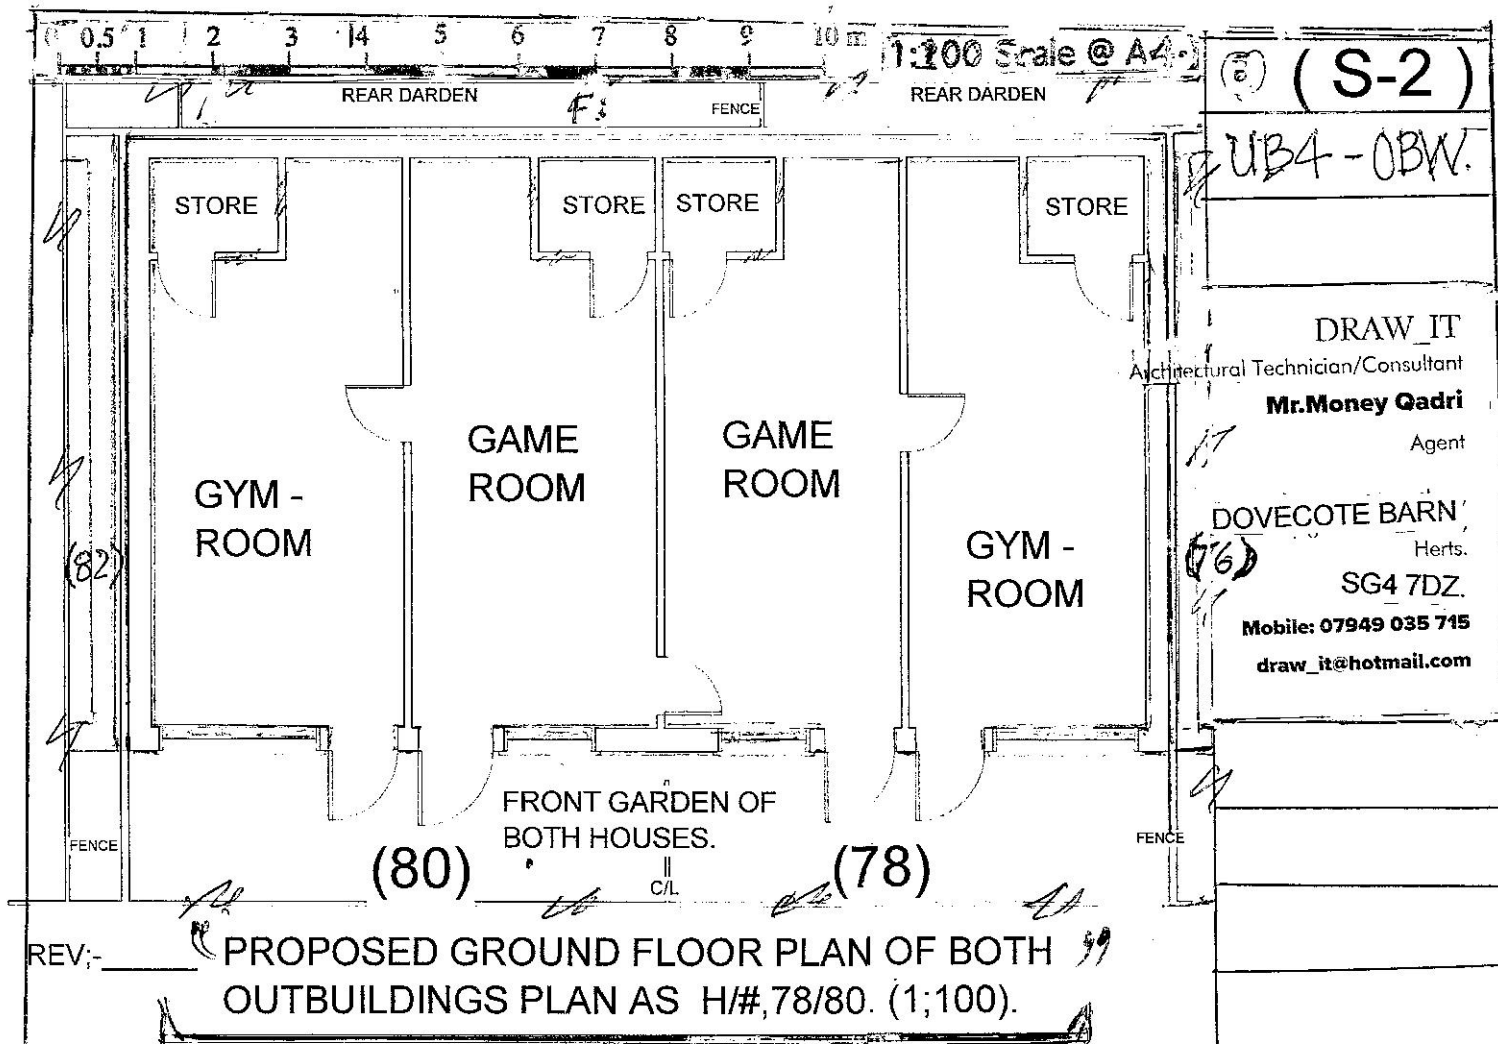

(OWNER). MR. RASHID BHATTI.
ADD:- 78/80 SHAKESPEARE
AVENUE HAYES, MDDX;-
LONDON. UB4 0BW

PROPOSAL:- EXISTING
OUTBUILDING 78/80, TO BE
CONVERTED INSIDE AS A
GYM/GAME ROOMS OF BOTH.

DWG/# R/78-80/B-A/1.
SHEET/#, (S-2, OF, S-3).